
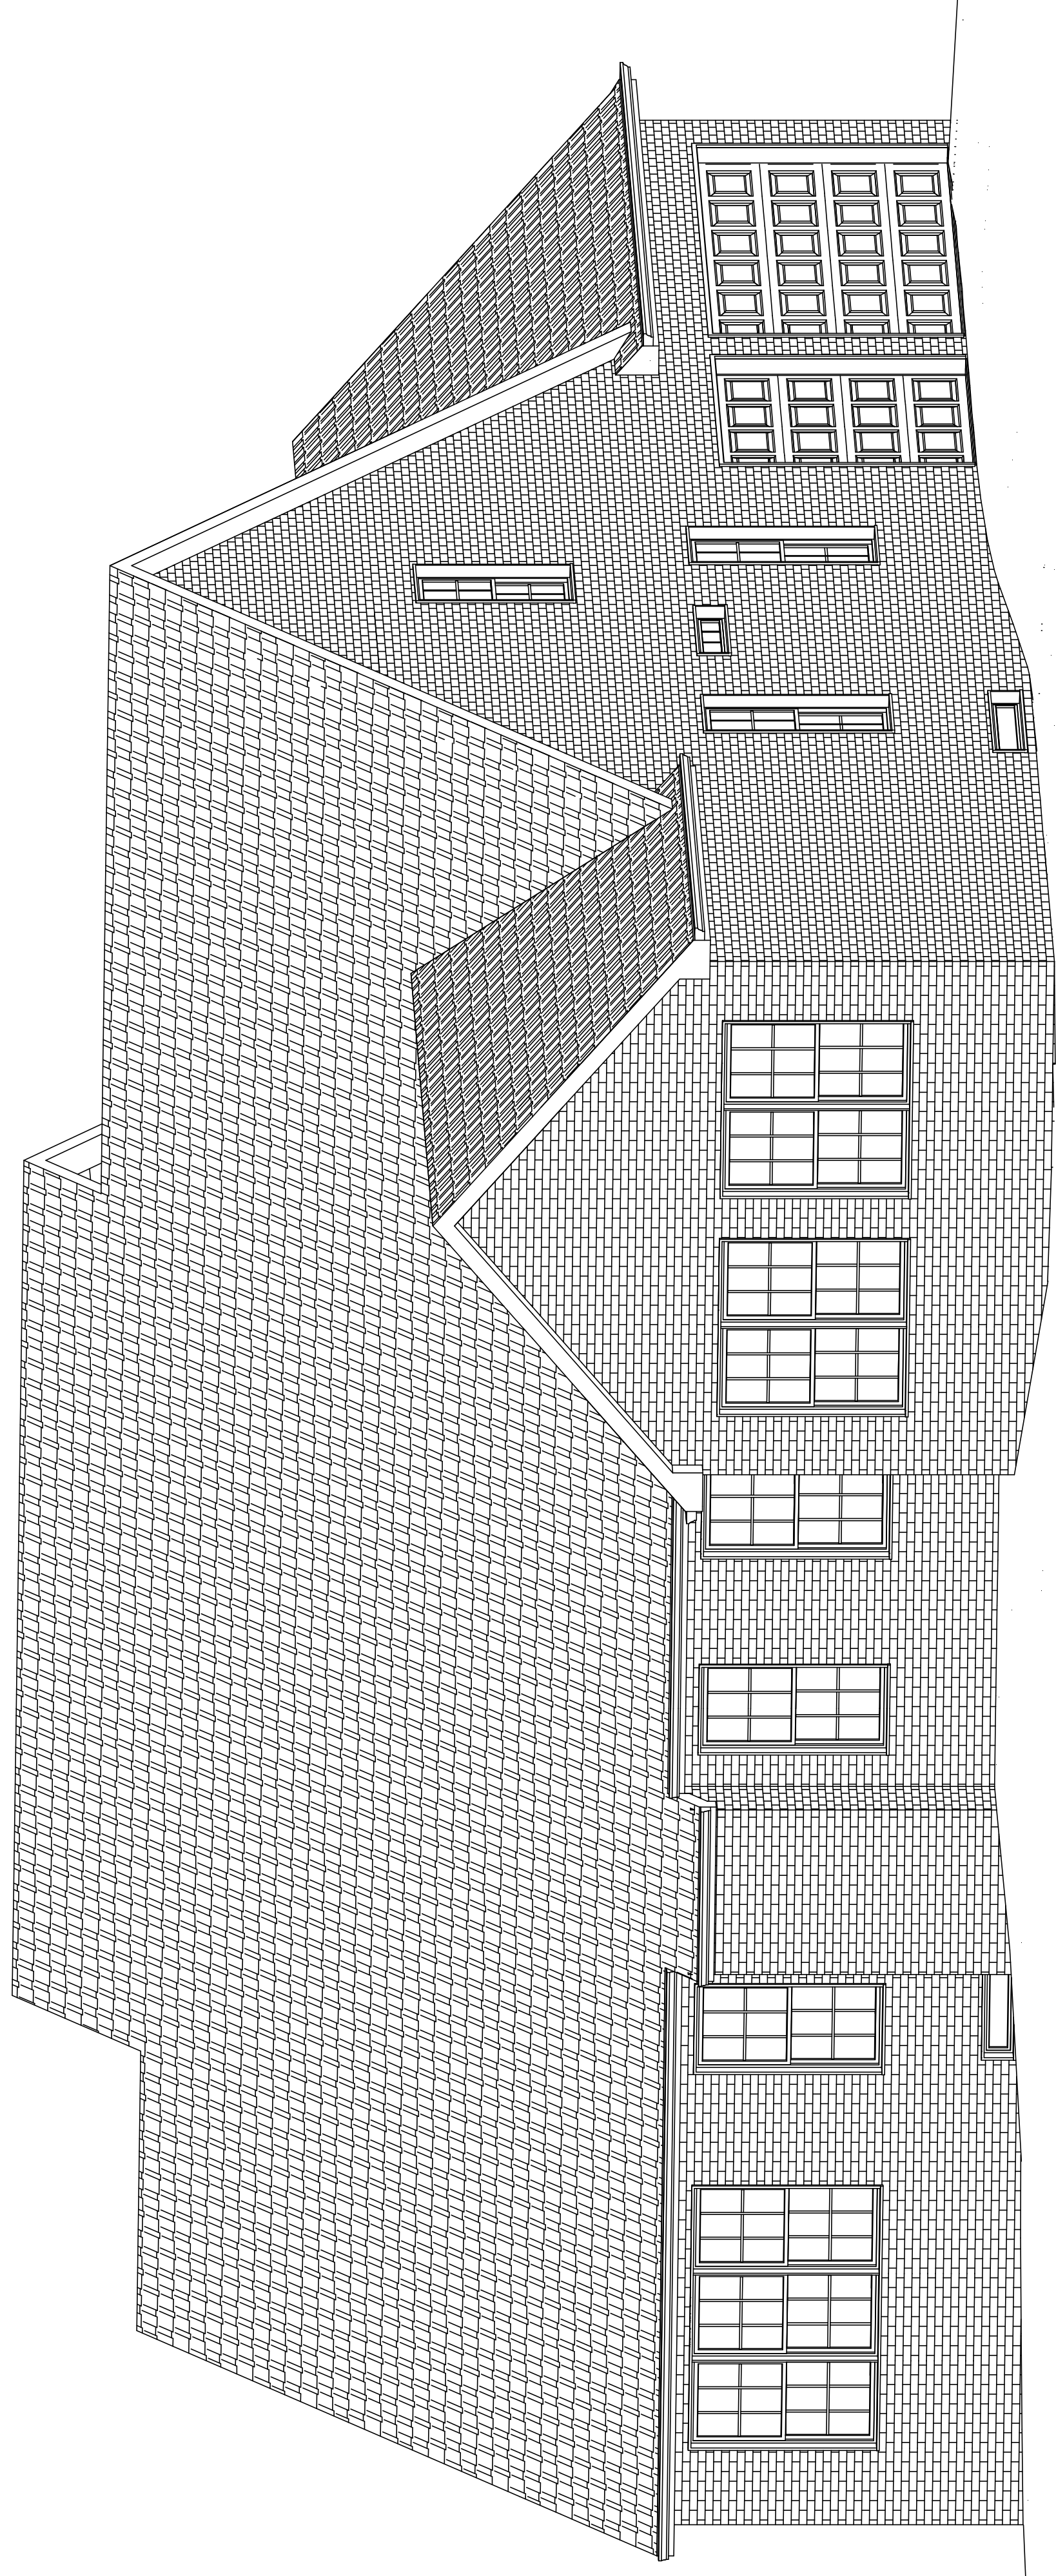


GRABER
DRAFTING
(812) 687-7653
www.graberdrafting.com

DRAWN BY:
FRED GRABER

1/12/15

REVISED
1/27/15

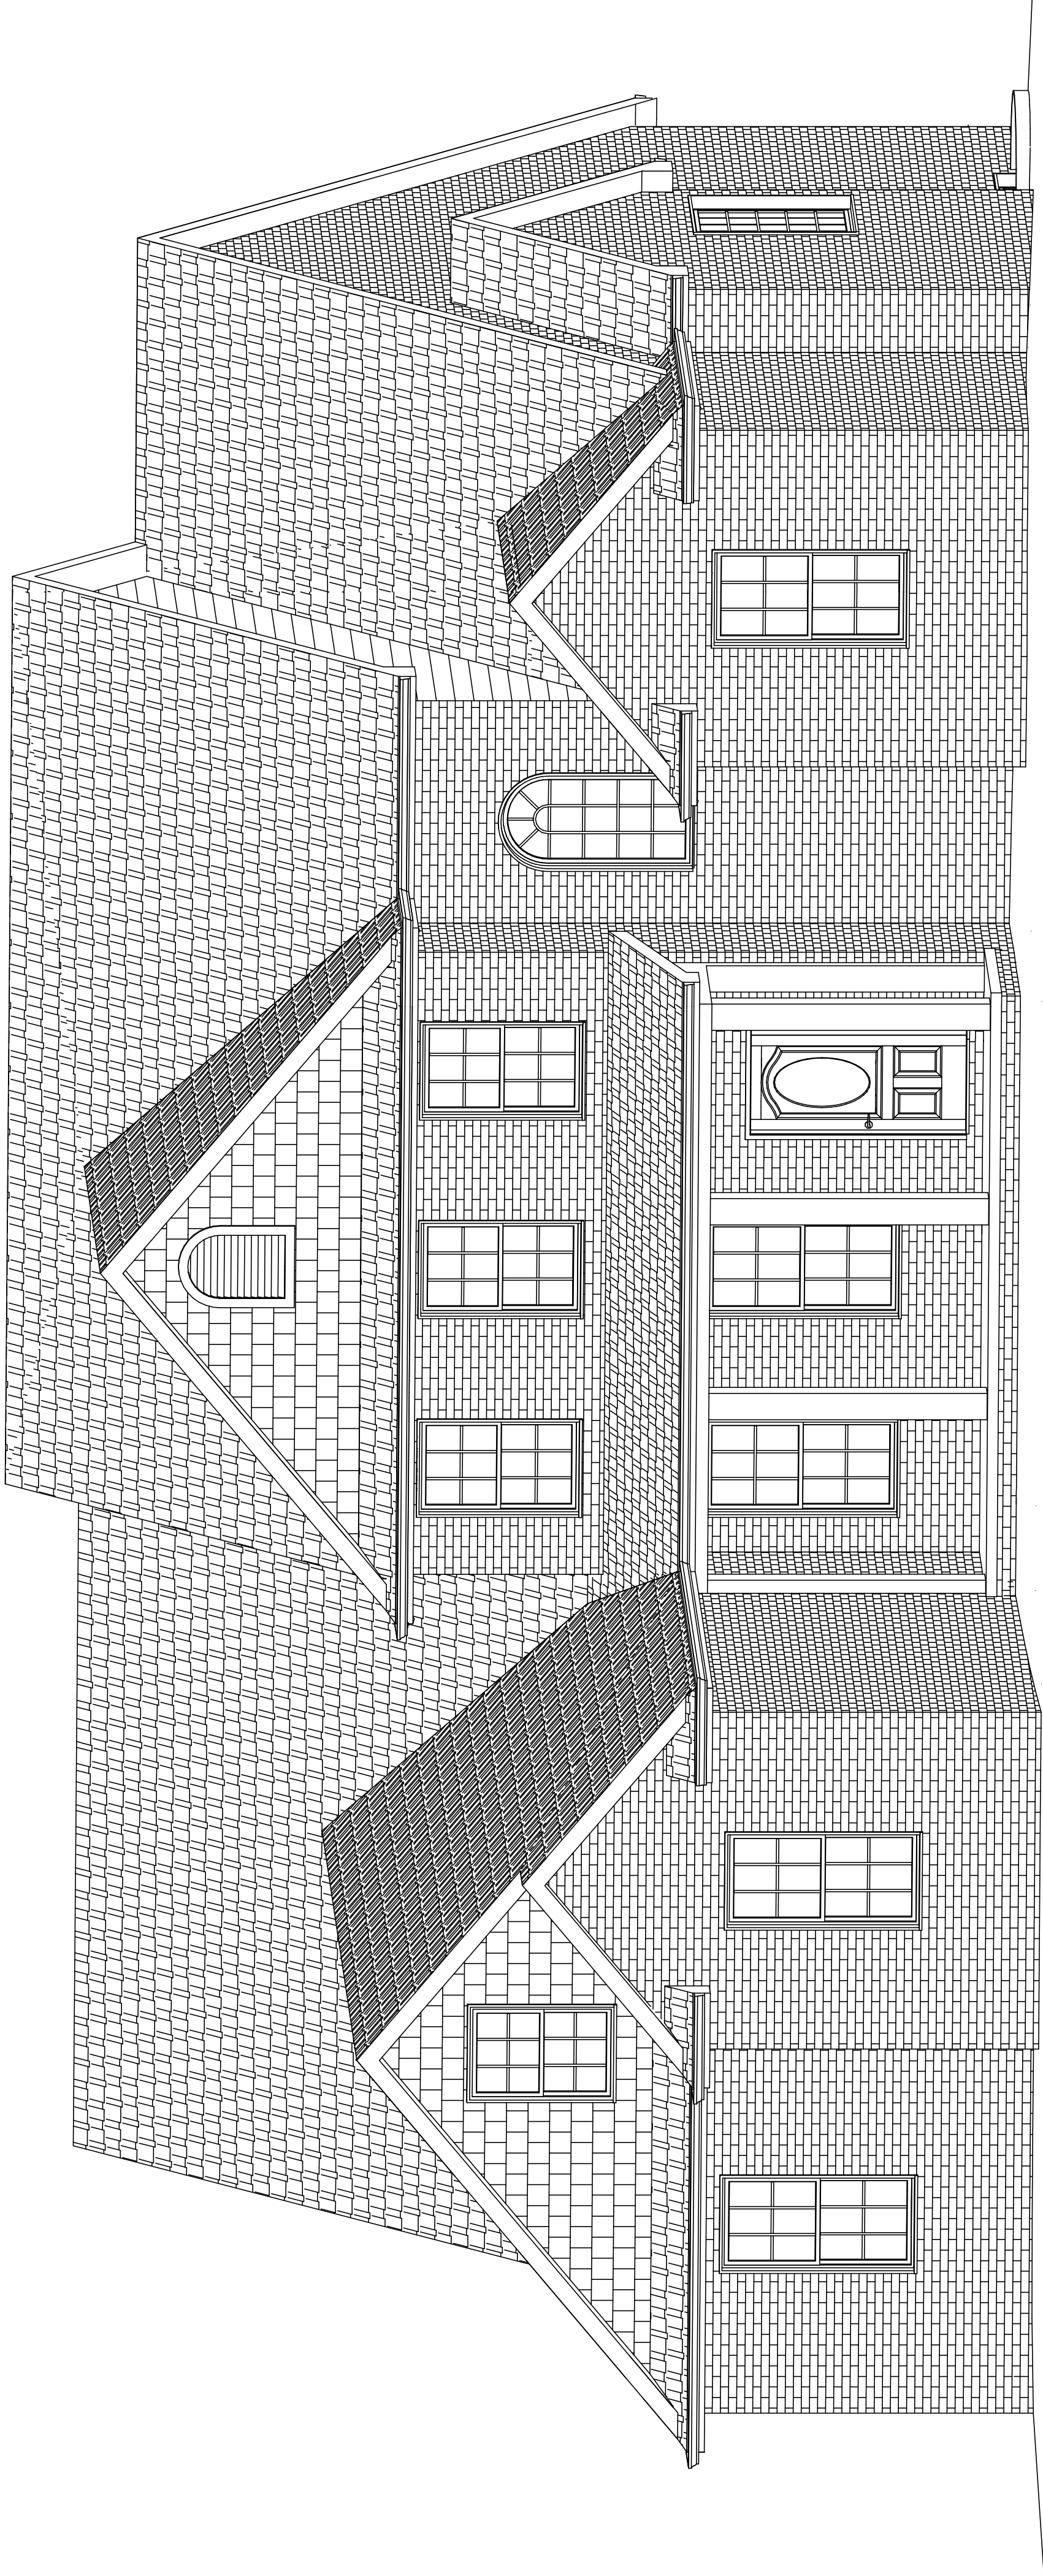

SHEET SCHEDULE:

PAGE 2 MAIN FLOOR PLAN

PAGE 3 2nd FLOOR & ROOF PLAN

PAGE 4 FOUNDATION PLAN

PAGE 5 FRONT/BACK ELEVATIONS

PAGE 6 LEFT/RIGHT ELEVATIONS

NEW HOME PLANS FOR:
Sample Plan

PAGE


1 OF

6

GREAT CARE & EFFORT HAVE GONE INTO THE CREATION & THE DESIGN OF THESE PLANS. HOWEVER BECAUSE OF THE IMPOSSIBILITY OF PROVIDING DAY TO DAY CONTROL ON THE SITE, CONSULTATION, SUPERVISION AND CONTROL OVER THE ACTUAL CONSTRUCTION OF THE PROJECT IS NECESSARY TO AVOID ANY DAMAGE, INCLUDING STRUCTURAL FAILURES, DUE TO ANY DEFICIENCIES, OMISSIONS, OR ERRORS IN THE DESIGN OF THESE PLANS. USERS OF THESE PLANS SHALL REVIEW THE PLANS AND CHECK ALL DIMENSIONS, QUANTITIES, SPACING, AND MATERIALS. THE DESIGNER SHALL NOT BE HELD LIABLE FOR ERRORS.



www.graberdrafting.com

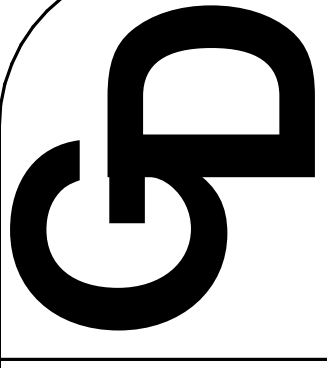

GRABER
DRAFTING
(812) 687-7653
www.graberdrafting.com

DRAWN BY:
FRED GRABER

1/12/15

REVISED
1/27/15

NOTE: ALL EXTERIOR WALLS ARE SHOWN AS 4" UNLESS NOTED OTHERWISE
ALL INTERIOR WALLS ARE SHOWN AS 3 1/2" UNLESS NOTED OTHERWISE
12" OVERHANGS ON GABLES
16" OVERHANGS ON EAVES
ALL ANGLED WALLS ARE 45% UNLESS NOTED OTHERWISE


NEW HOME PLANS FOR:
Sample Plan

PAGE

2 OF

6


GREAT CARE & EFFORT HAVE GONE INTO THE CREATION & THE DESIGN OF THESE PLANS. HOWEVER BECAUSE OF THE IMPOSSIBILITY OF PROVIDING DAY TO DAY CONTROL ON THE SITE. CONSULTATION, SUPERVISION AND CONTROL OVER THE ACTUAL CONSTRUCTION OF THE PROJECT IS THE RESPONSIBILITY OF THE HOMEOWNER. ANY DAMAGE, INCLUDING STRUCTURAL FAILURES, DUE TO ANY DEFICIENCIES, OMISSIONS, OR ERRORS IN THE DESIGN OF THESE PLANS, USERS OF THESE PLANS SHALL REVIEW THE PLANS AND CHECK ALL DIMENSIONS, QUANTITIES, SPACING, AND MATERIALS. THE USER ASSUMES ALL RESPONSIBILITY FOR ORDERING MATERIALS. THE DESIGNER SHALL NOT BE HELD LIABLE FOR ERRORS.

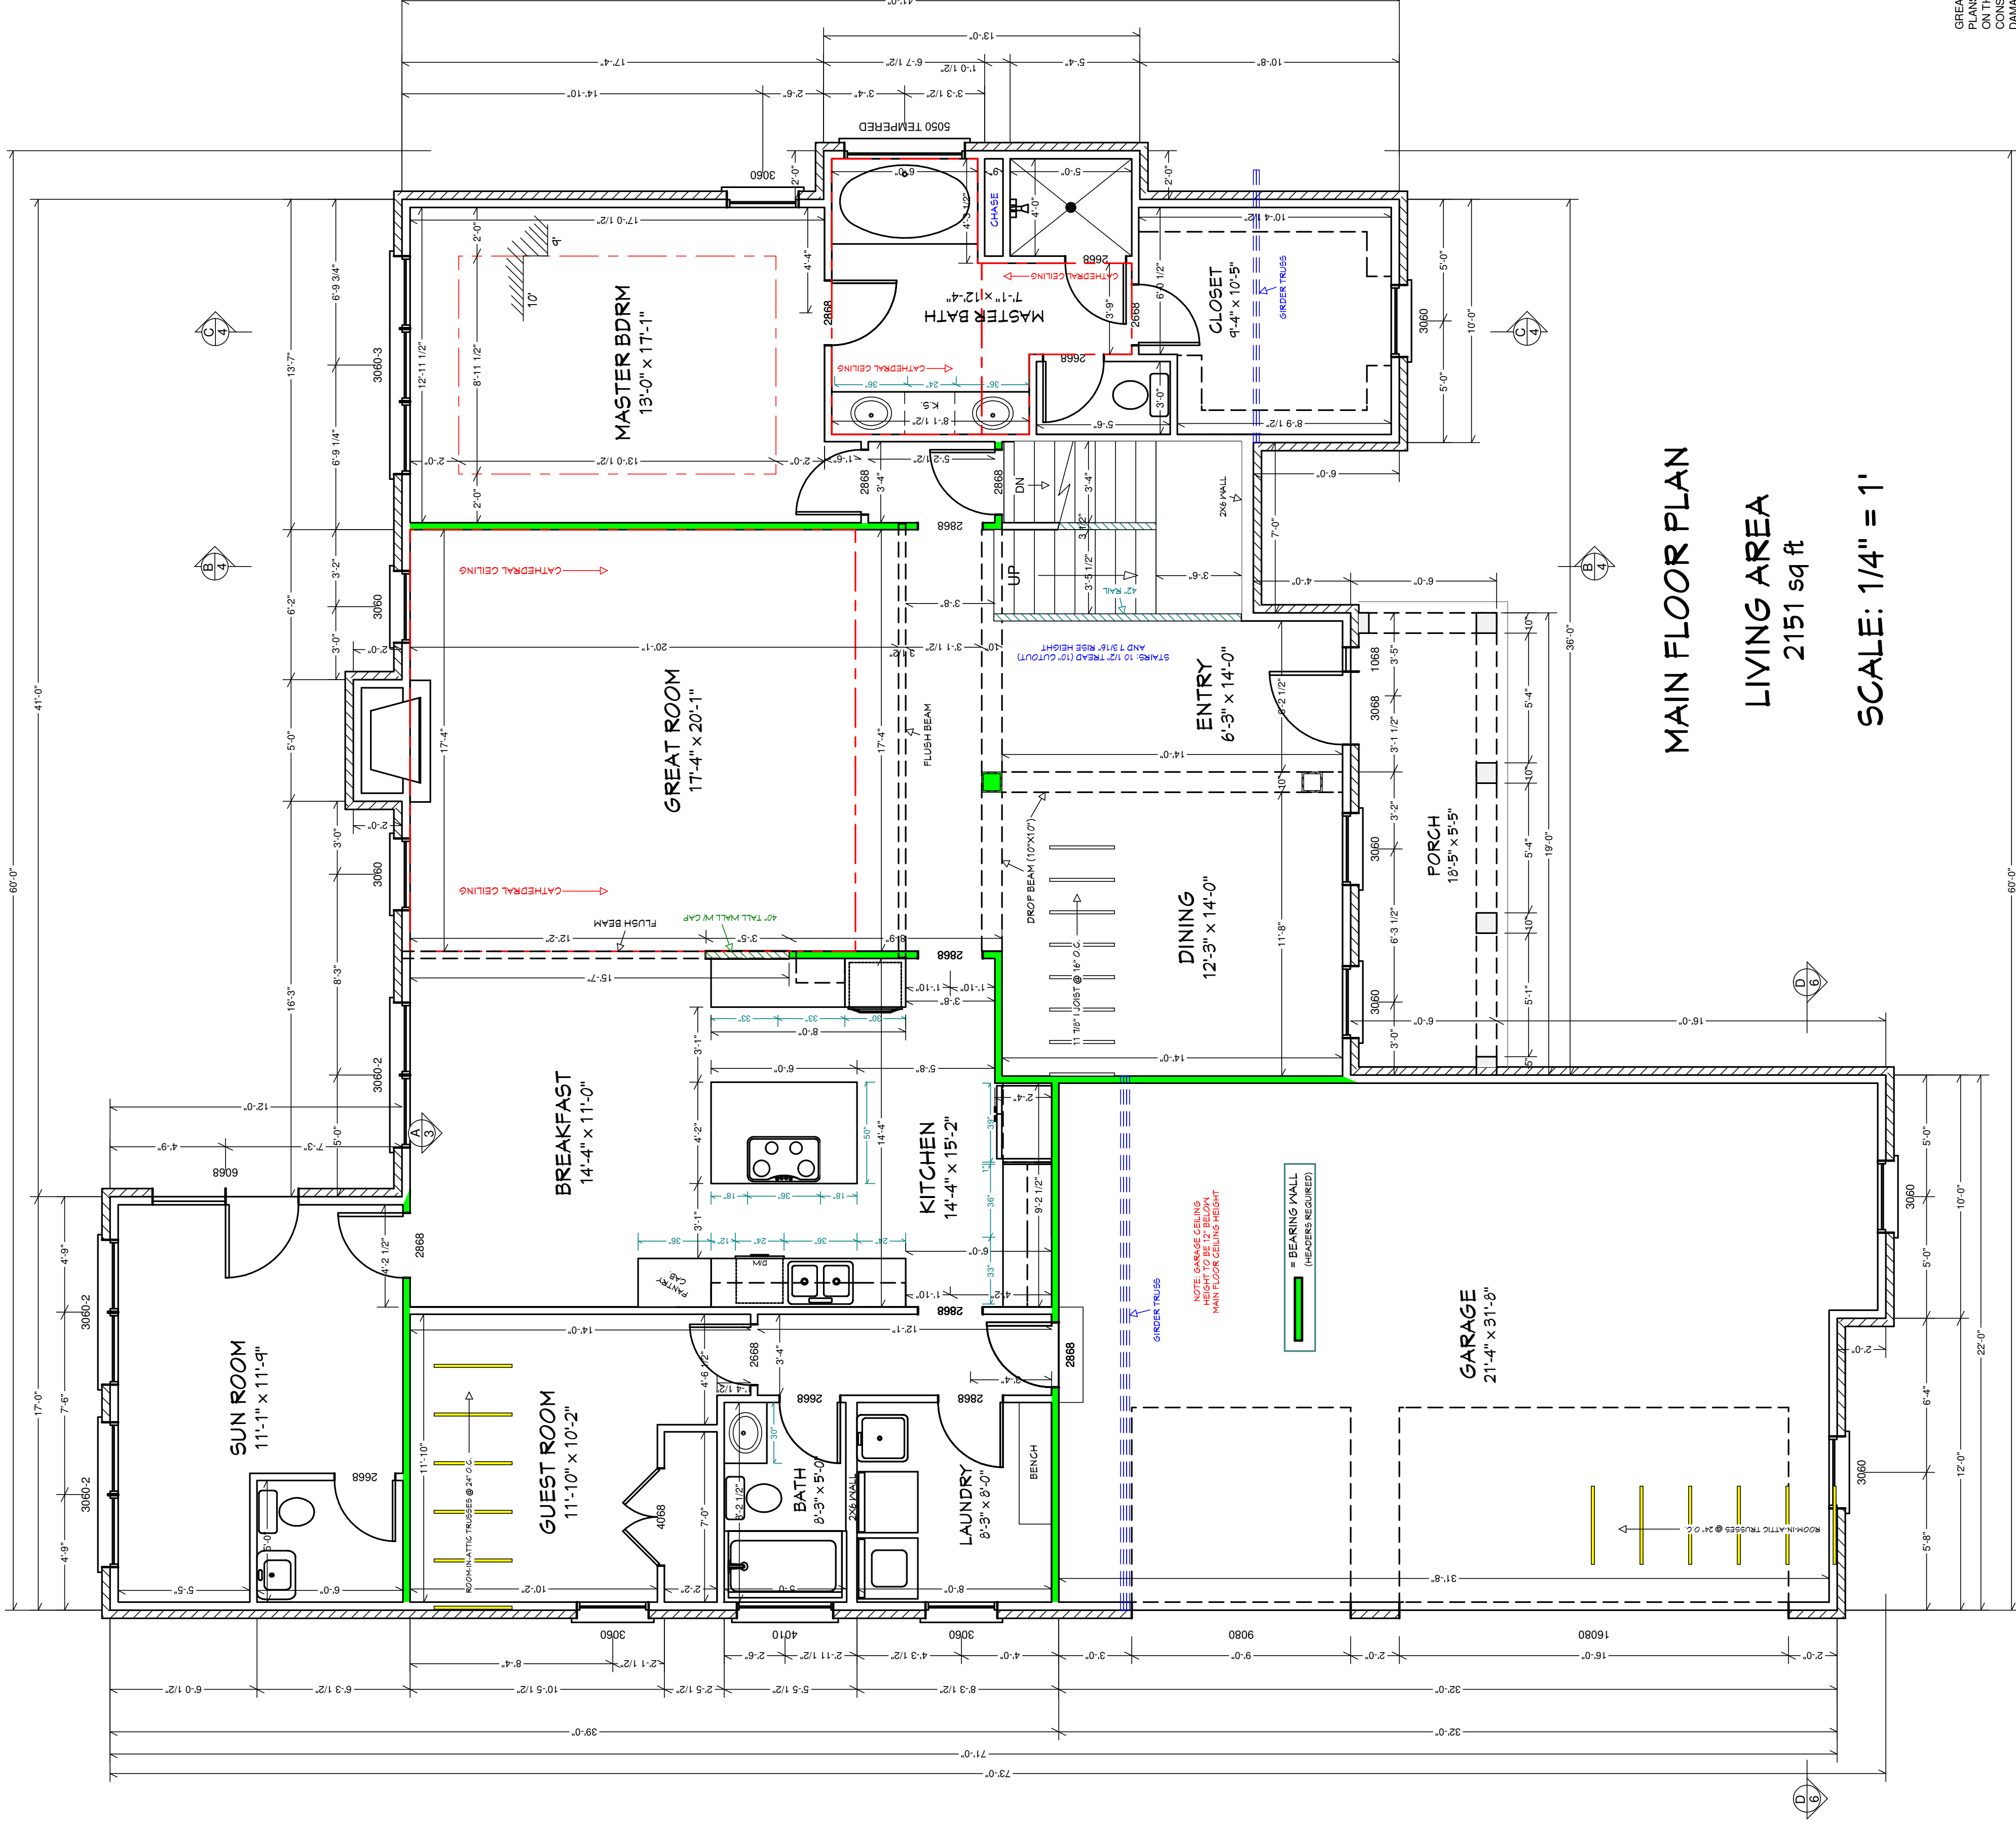

MAIN FLOOR PLAN
LIVING AREA
2151 sq ft
SCALE: 1/4" = 1'

WINDOW SCHEDULE			
QTY	FLOOR	SIZE	DESCRIPTION
1	0	3010	35 1/2" x 11 1/2" FIXED GLASS
1	0	3050	35 1/2" x 59 1/2" DOUBLE HUNG
1	0	5010	59 1/2" x 11 1/2" FIXED GLASS
10	1	3060	35 1/2" x 71 1/2" DOUBLE HUNG
1	1	4500	46 1/2" x 59 1/2" FIXED GLASS
1	1	3060-2	37 1/2" x 71 1/2" MULLED UNIT
1	1	3060-3	107 1/2" x 71 1/2" MULLED UNIT
1	2	3045	35 1/2" x 53 1/2" DOUBLE HUNG
4	2	3050	35 1/2" x 59 1/2" DOUBLE HUNG
1	2	3060 CT	35 1/2" x 71 1/2" FIXED GLASS-CT

DOOR SCHEDULE			
QTY	FLOOR	SIZE	DESCRIPTION
3	0	2668	30" x 80" 6 PANEL
4	0	2668	32" x 80" 6 PANEL
1	0	3068	36" x 80" 6 PANEL
1	1	1068	12" x 80" SIDE LIGHT
1	1	16080	192" x 96" GARAGE DOOR
5	1	2668	30" x 80" 6 PANEL
1	1	2668	30" x 80" ALUMINUM SHOWER DR
4	1	2668	32" x 80" 6 PANEL
1	1	2668	32" x 80" EXT. 6 PANEL
1	1	2668	32" x 80" HINGED GLASS
1	1	3068	36" x 80" EXT. ELLIPSE@THREE
1	1	4068	48" x 80" 6 PANEL
1	1	6068	72" x 80" PATIO DOOR
1	1	9068	108" x 96" GARAGE DOOR
5	2	2468	28" x 80" 6 PANEL
1	2	2468	28" x 80" POCKET 6 PANEL
2	2	2668	30" x 80" 6 PANEL
3	2	2668	32" x 80" 6 PANEL

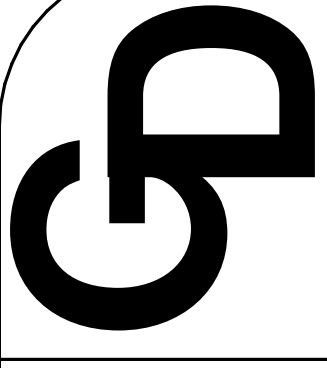

GRABER
DRAFTING
(812) 687-7653
www.graberdrafting.com

DRAWN BY:
FRED GRABER

1/12/15

REVISED
1/27/15


NEW HOME PLANS FOR:
Sample Plan

PAGE

3 OF

6


GREAT CARE & EFFORT HAVE GONE INTO THE CREATION & THE DESIGN OF THESE PLANS. HOWEVER BECAUSE OF THE IMPOSSIBILITY OF PROVIDING DAY TO DAY CONTROL ON THE SITE, CONSULTATION, SUPERVISION AND CONTROL OVER THE ACTUAL CONSTRUCTION OF THE PROJECT IS THE RESPONSIBILITY OF THE HOMEOWNER. ANY DAMAGE, INCLUDING STRUCTURAL FAILURES, DUE TO ANY DEFICIENCIES, OMISSIONS OR ERRORS IN THE DESIGN OF THESE PLANS, USERS OF THESE PLANS SHALL REVIEW THE PLANS AND CHECK ALL DIMENSIONS, QUANTITIES, SPACING, MATERIALS, AND FINISHES. THE USER SHALL BE RESPONSIBLE FOR ORDERING MATERIALS. THE DESIGNER SHALL NOT BE HELD LIABLE FOR ERRORS.

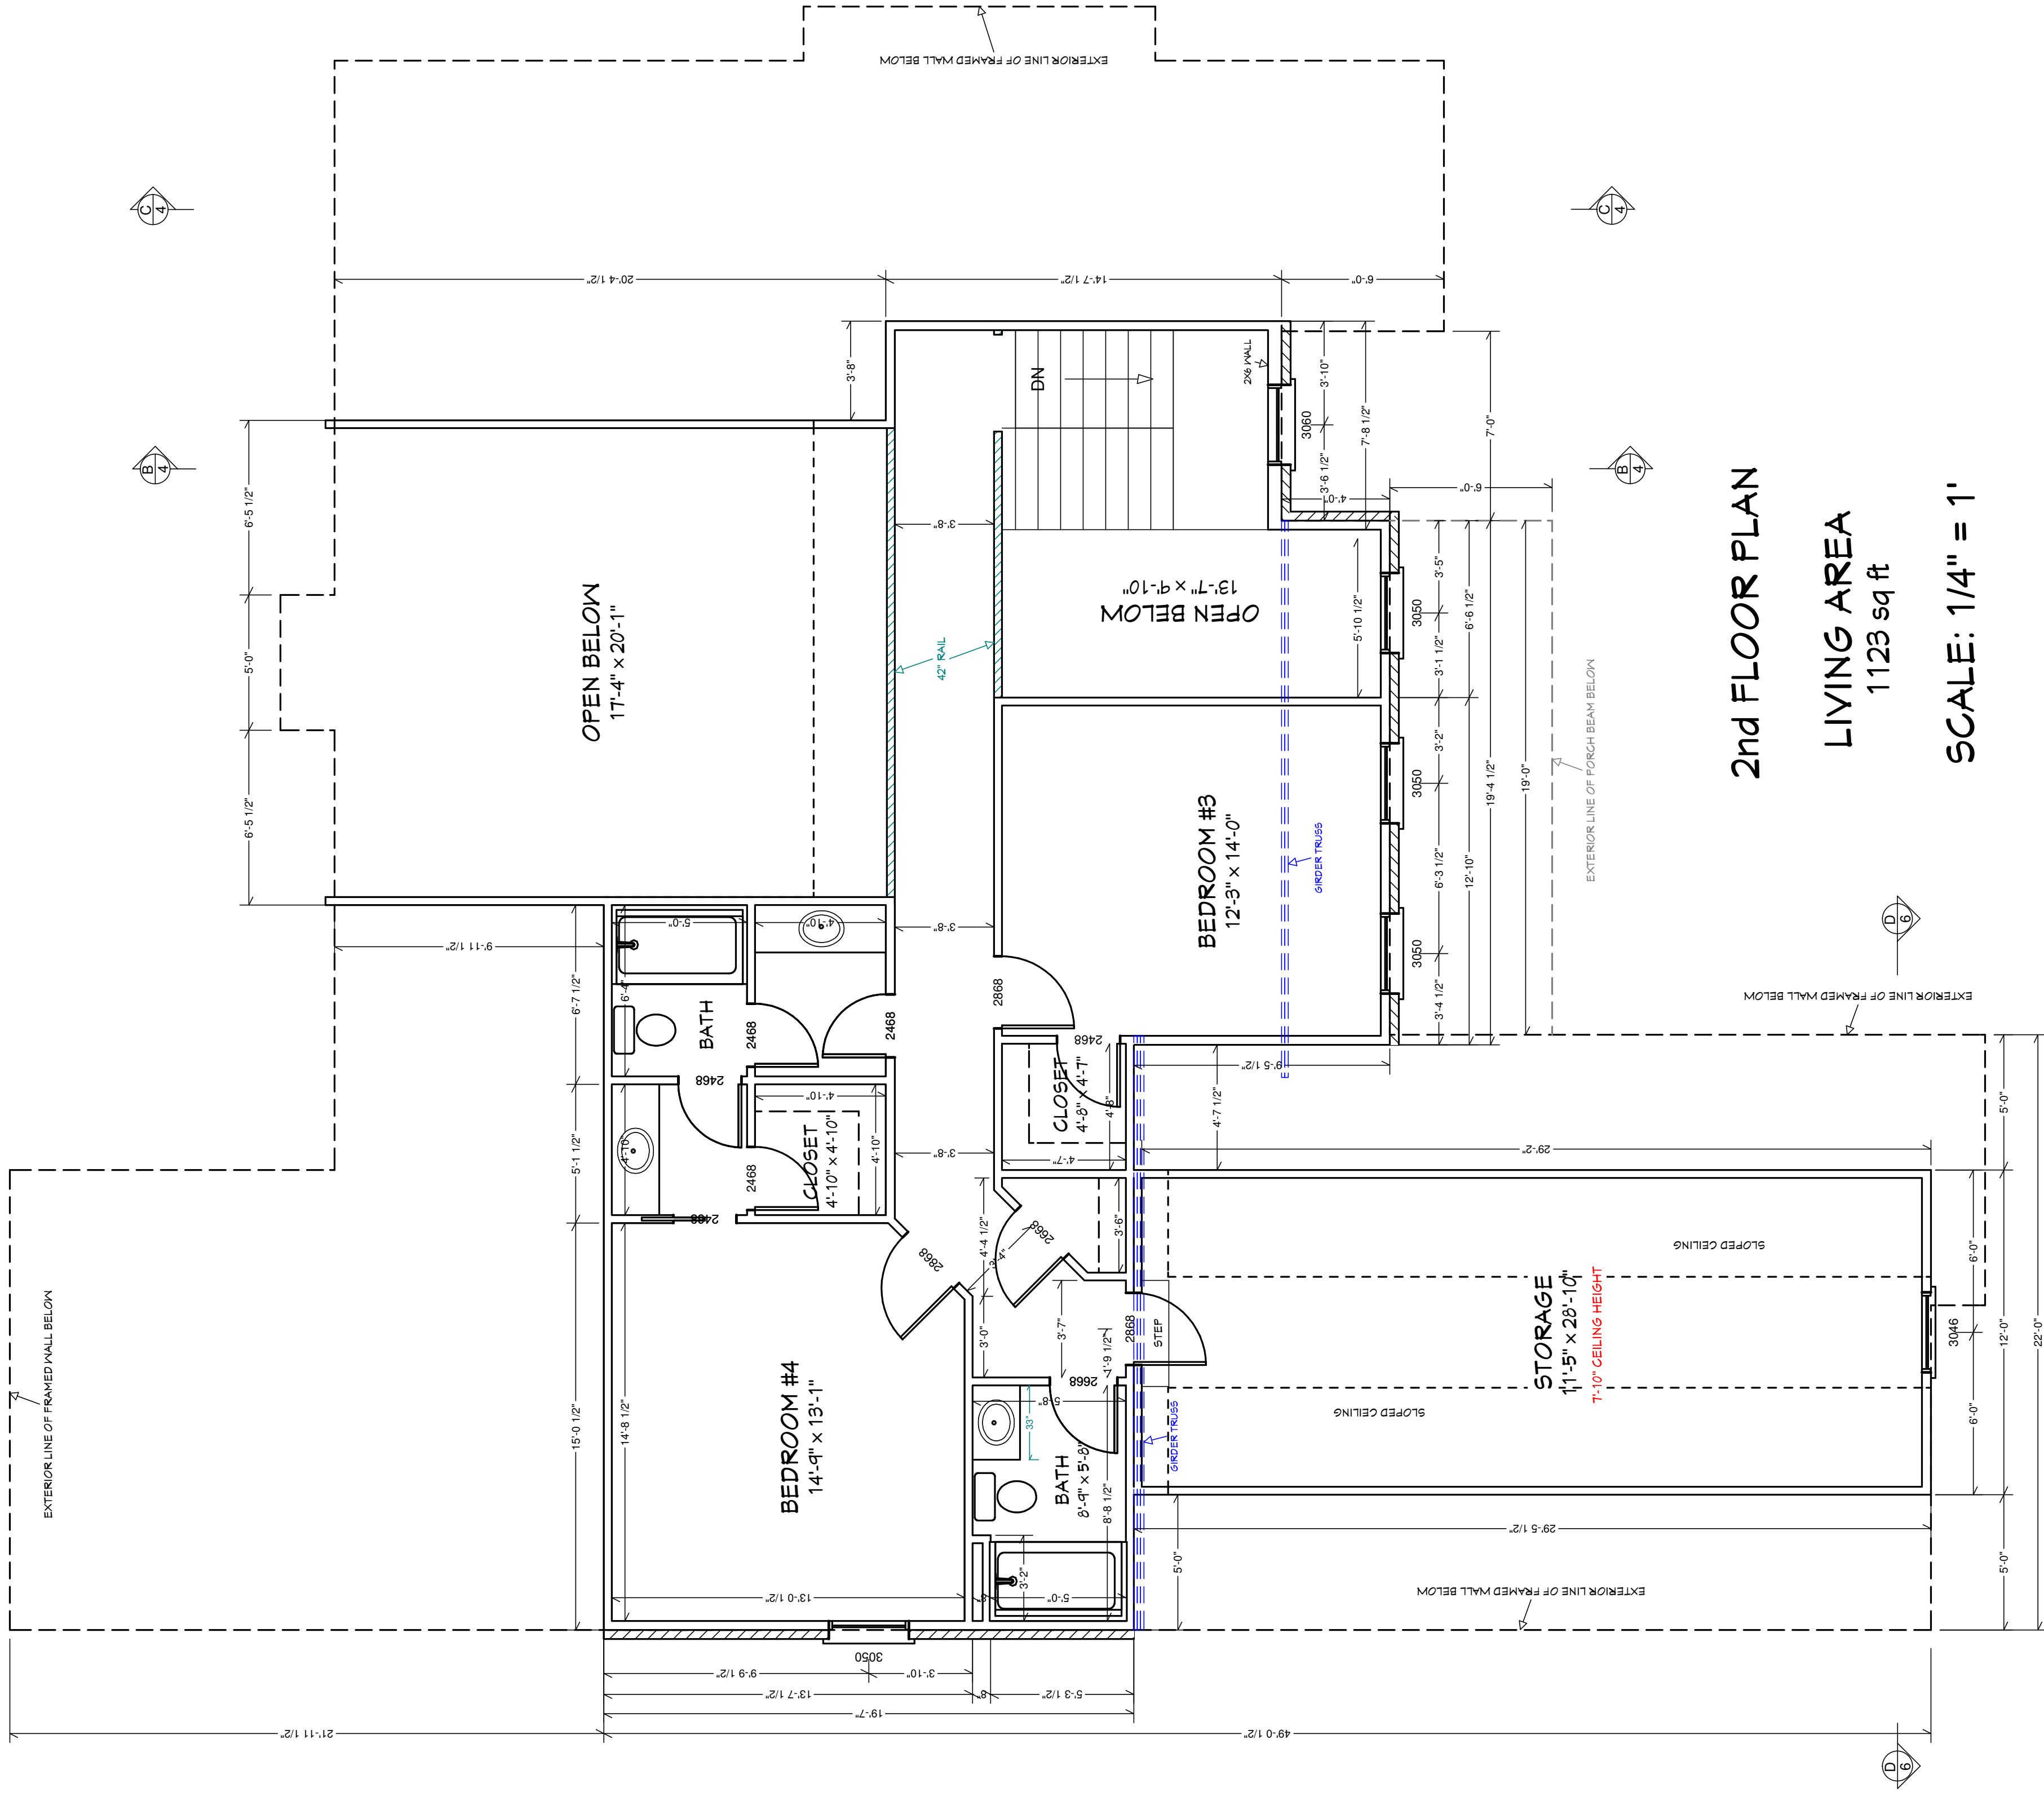

2nd FLOOR PLAN


LIVING AREA
1123 sq ft

SCALE: 1/4" = 1'

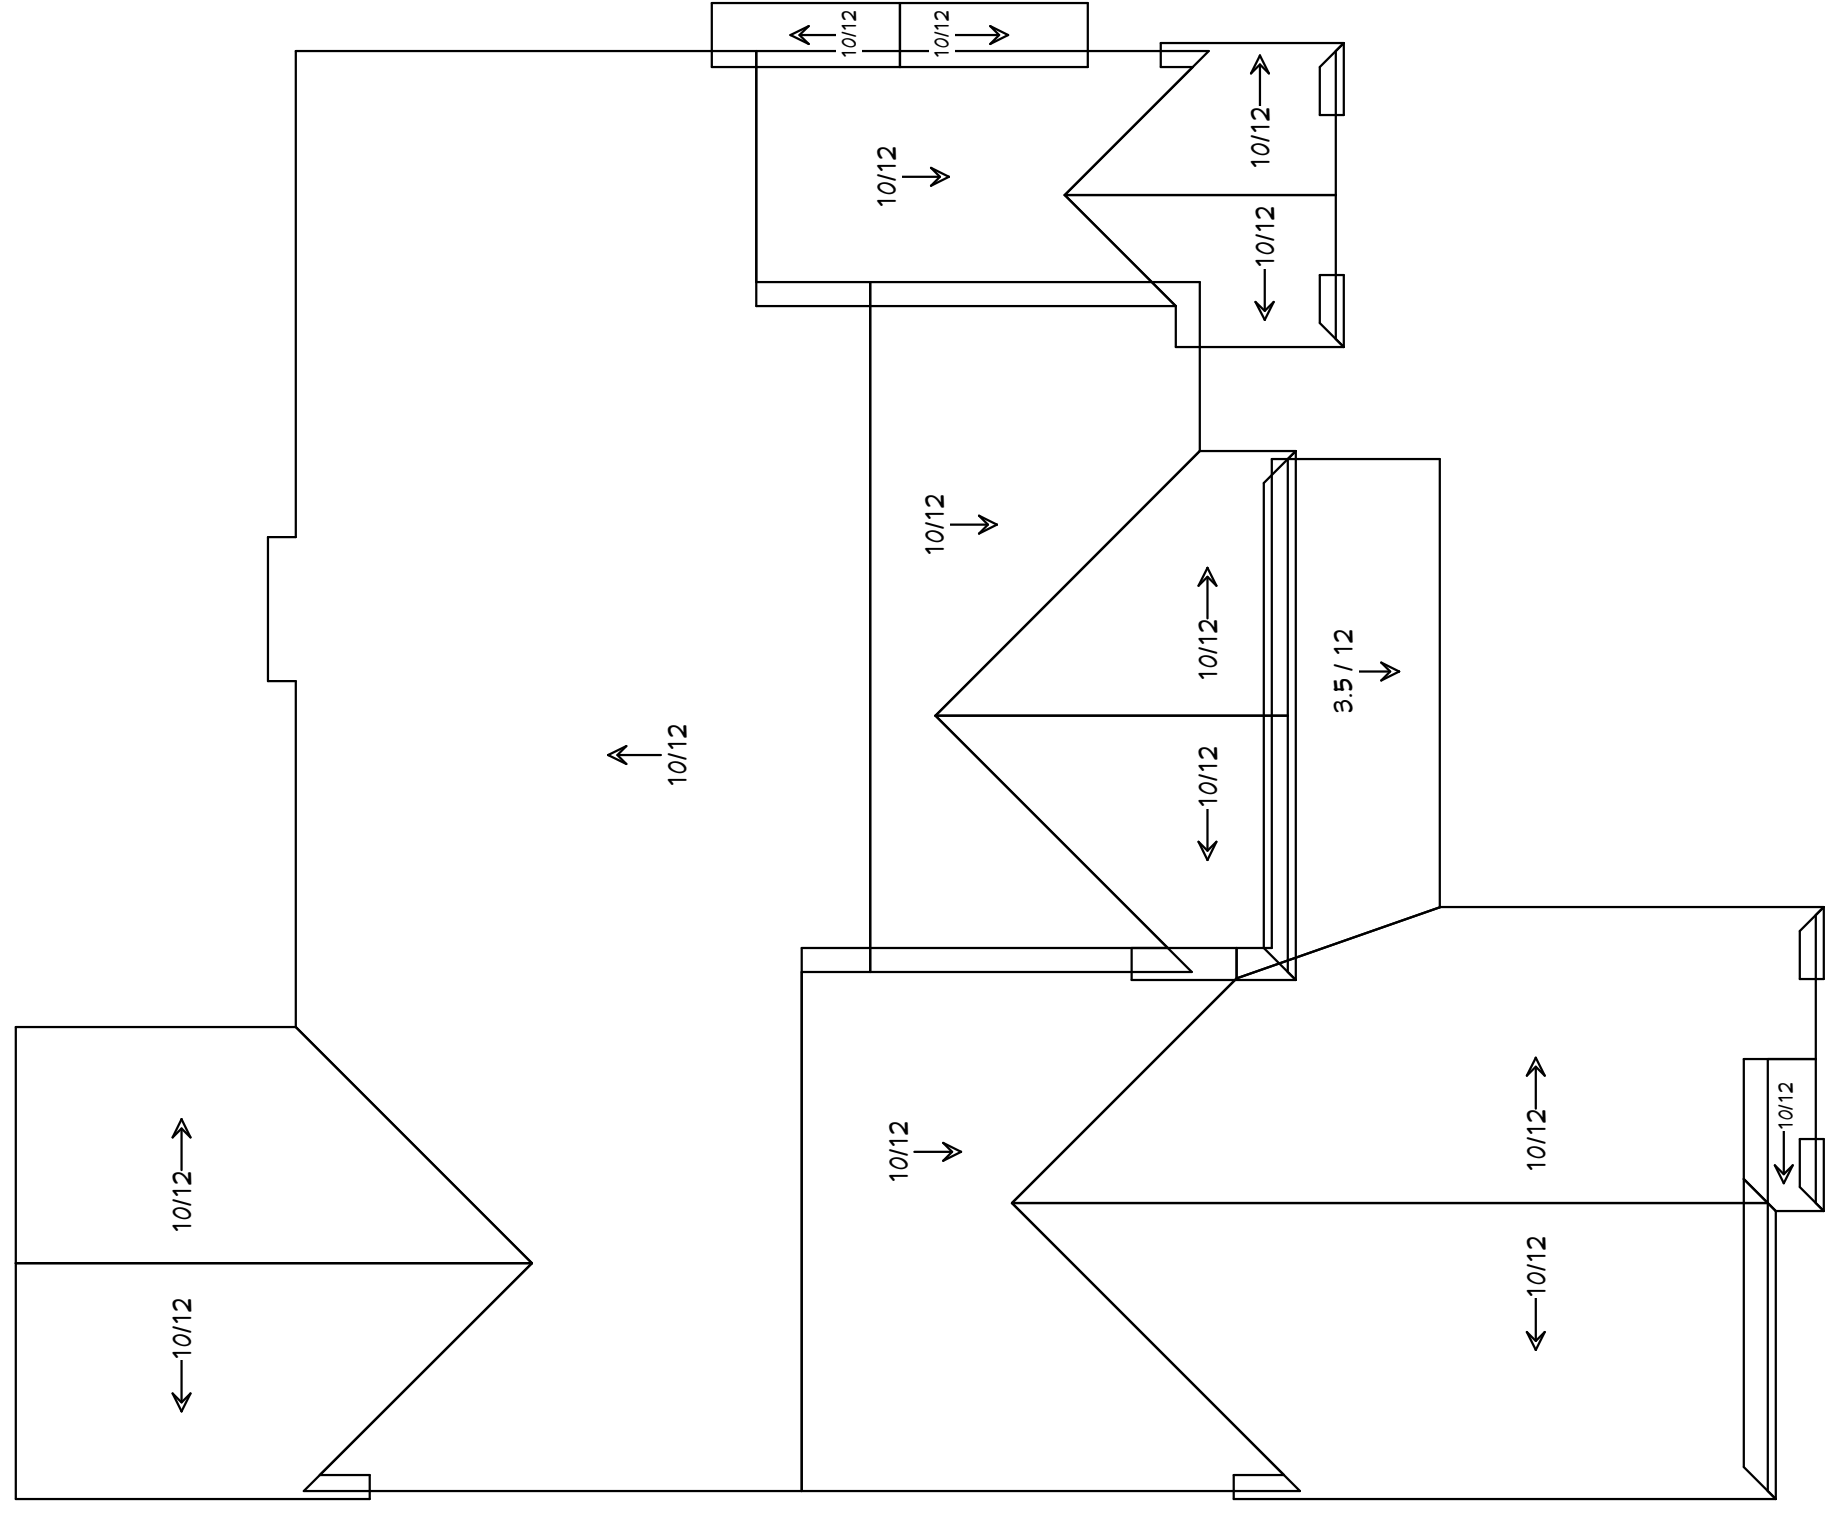


ROOF PLAN

SCALE: 1/8" = 1'

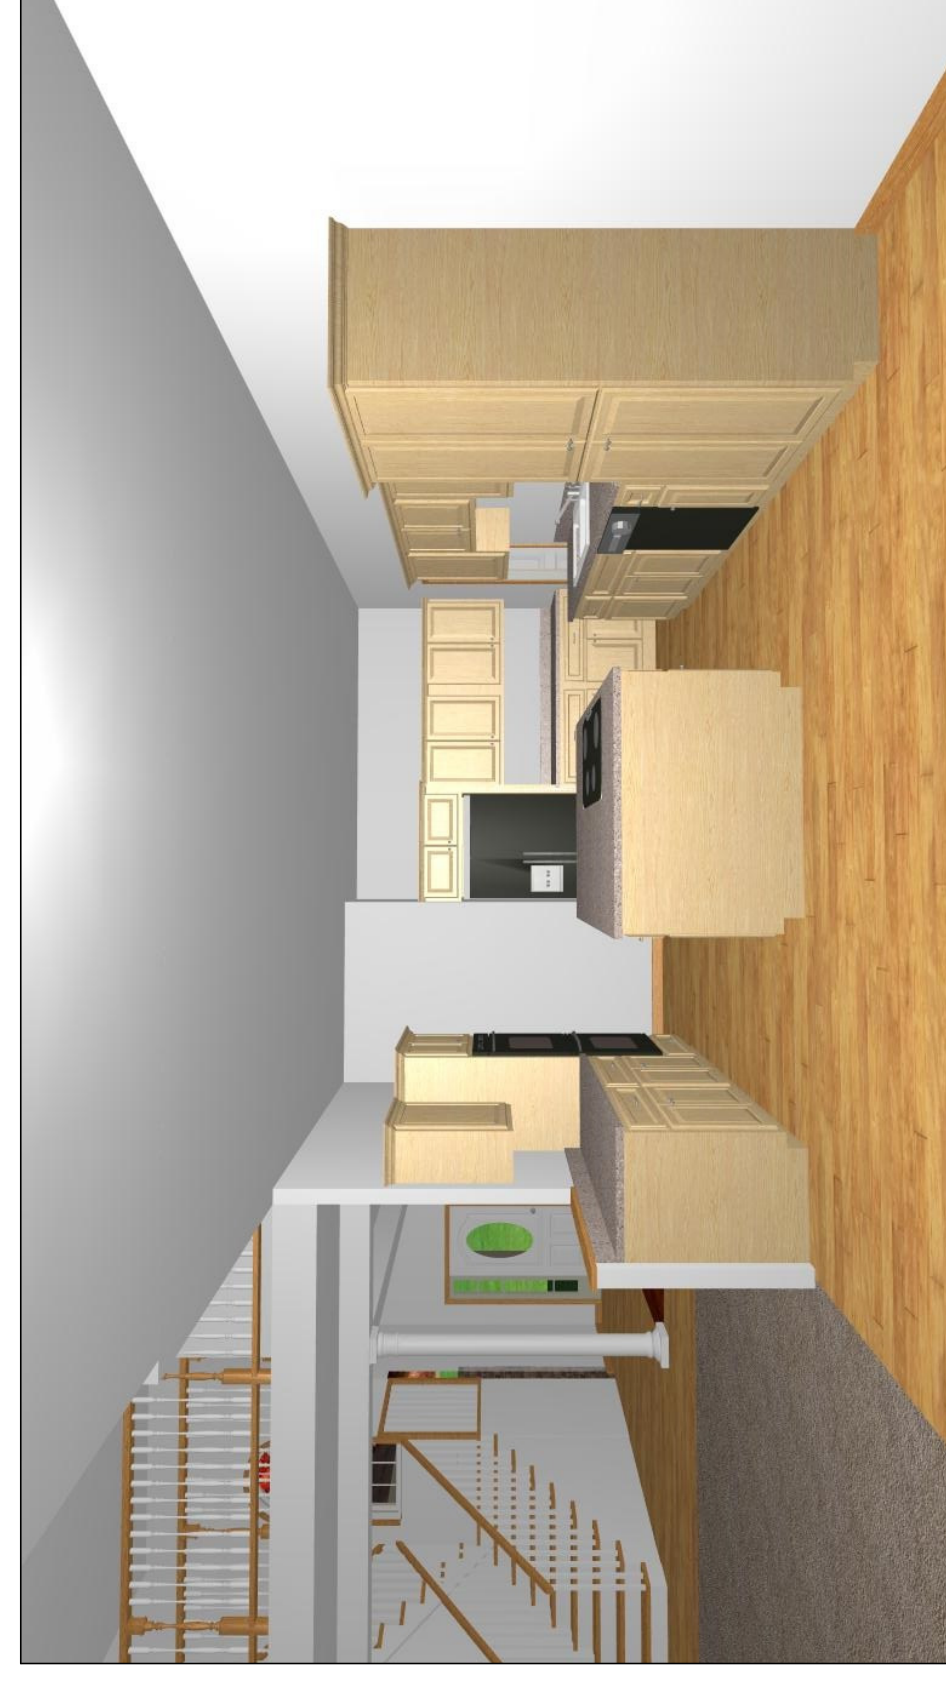

3-D KITCHEN VIEW (NO SCALE)

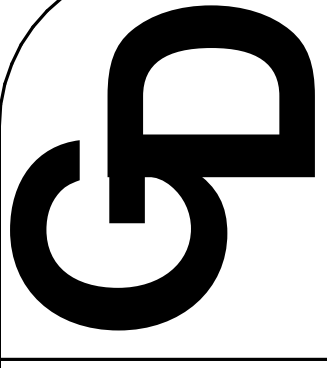


GRABER
DRAFTING
(812) 687-7653
www.graberdrafting.com

DRAWN BY:
FRED GRABER

1/12/15

REVISED
1/27/15

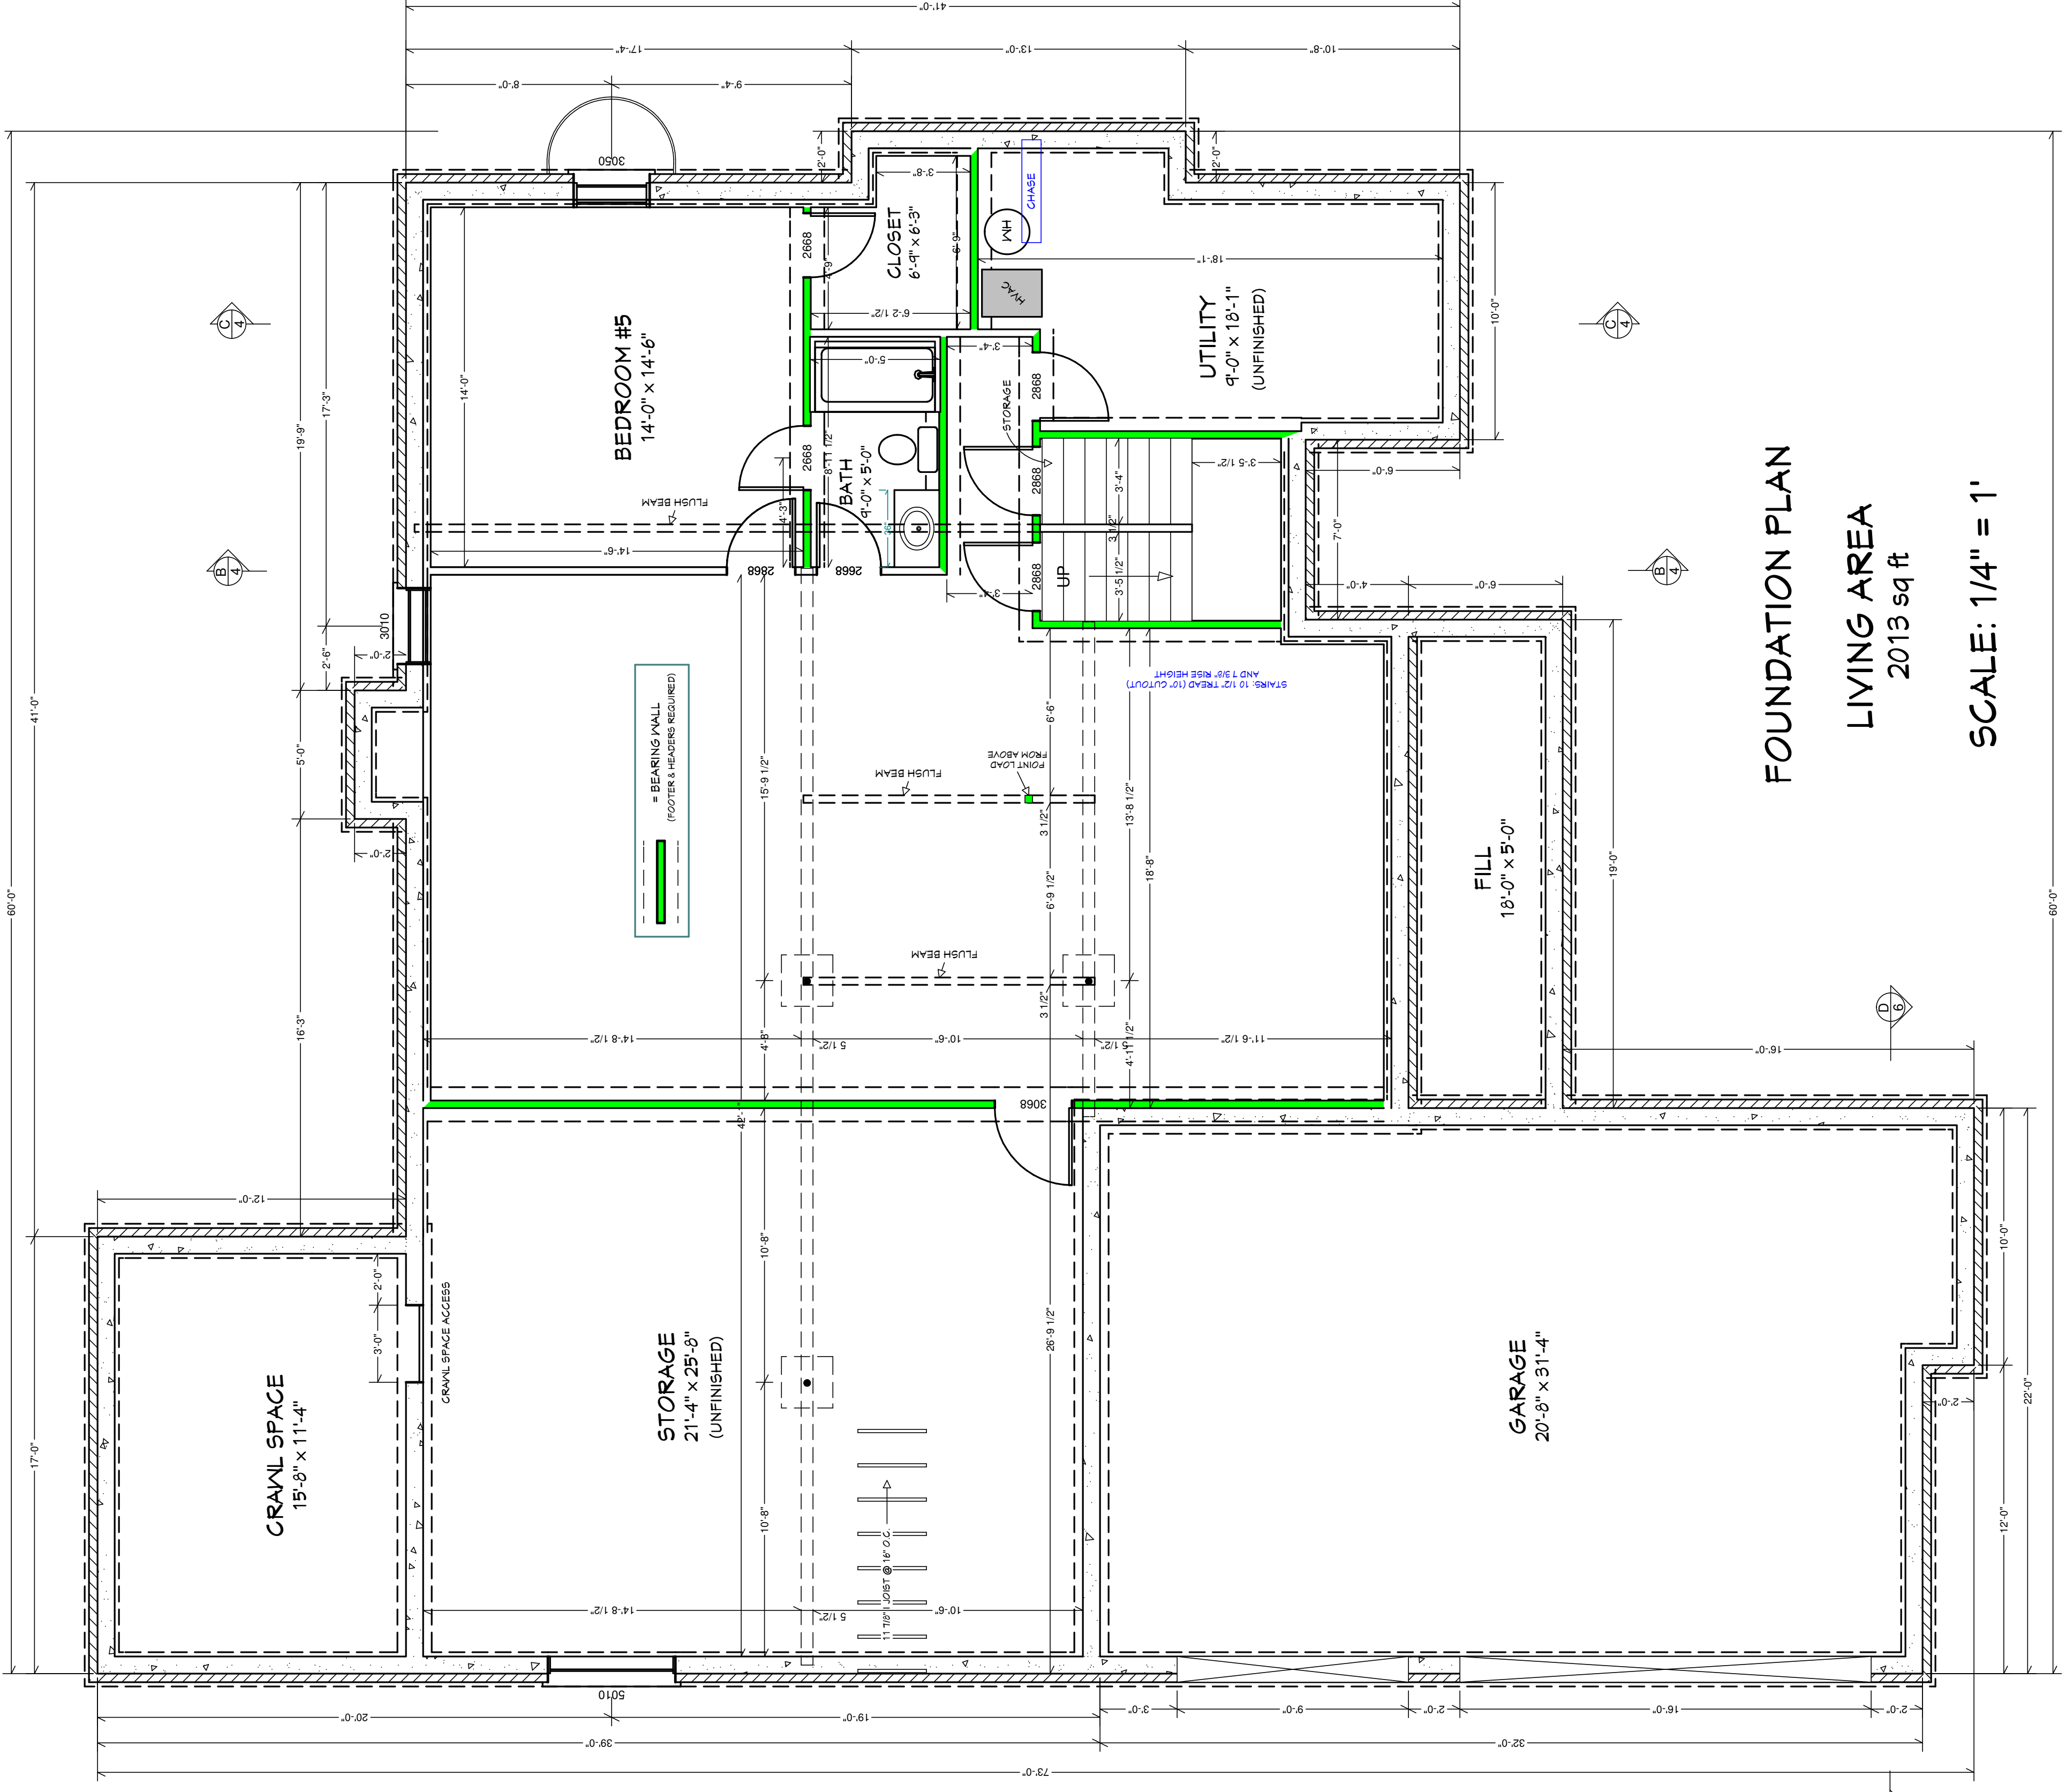

FOUNDATION PLAN

LIVING AREA
2013 sq ft


SCALE: 1/4" = 1'

NEW HOME PLANS FOR:
Sample Plan

PAGE


4 OF
6

GREAT CARE & EFFORT HAVE GONE INTO THE CREATION & THE DESIGN OF THESE PLANS. HOWEVER BECAUSE OF THE IMPOSSIBILITY OF PROVIDING DAY TO DAY * ON THE SITE. CONSULTATION, SUPERVISION AND CONTROL OVER THE ACTUAL CONSTRUCTION OF THE PROJECT IS THE RESPONSIBILITY OF THE HOMEOWNER. THE HOMEOWNER SHALL BE RESPONSIBLE FOR ANY DAMAGE, INCLUDING STRUCTURAL FAILURES, DUE TO ANY DEFICIENCIES, OMISSIONS, OR ERRORS IN THE DESIGN OF THESE PLANS. USERS OF THESE PLANS SHALL REVIEW THE PLANS AND CHECK ALL DIMENSIONS, QUANTITIES, SPACING, AND MATERIALS. THE HOMEOWNER SHALL BE RESPONSIBLE FOR ORDERING MATERIALS. THE DESIGNER SHALL NOT BE HELD LIABLE FOR ERRORS.

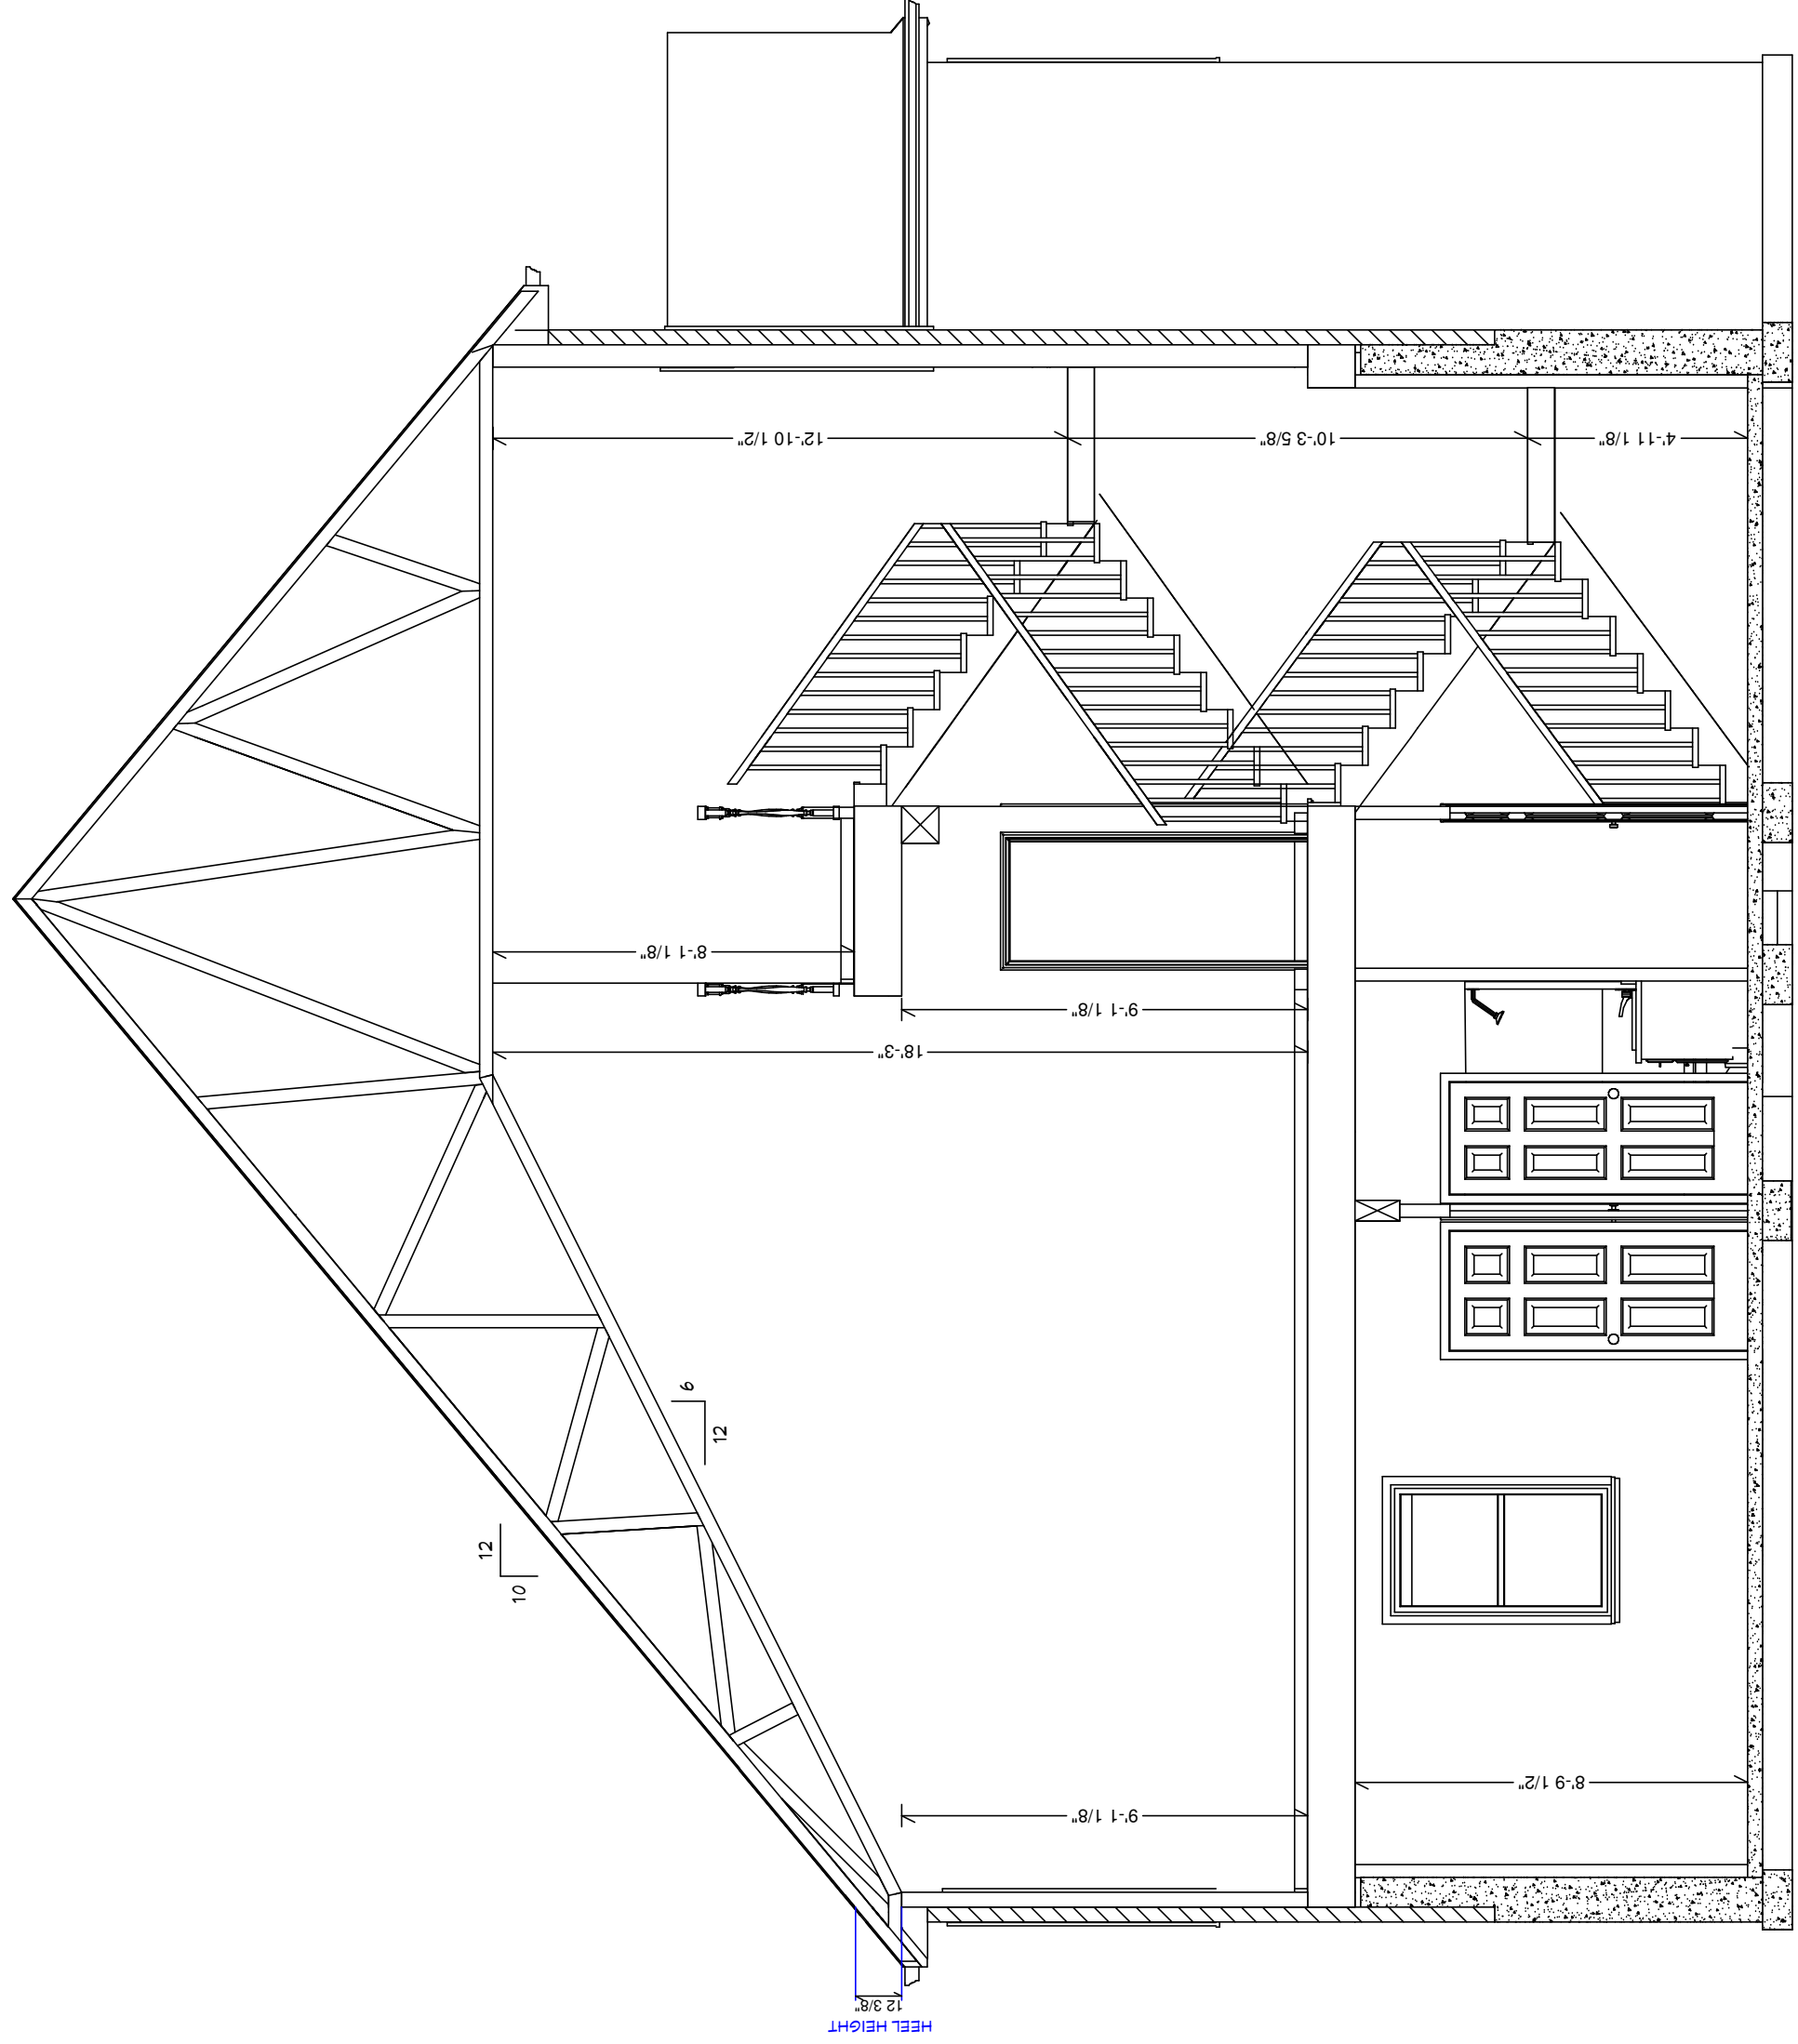


SCALE: 1/4" = 1'

B
4

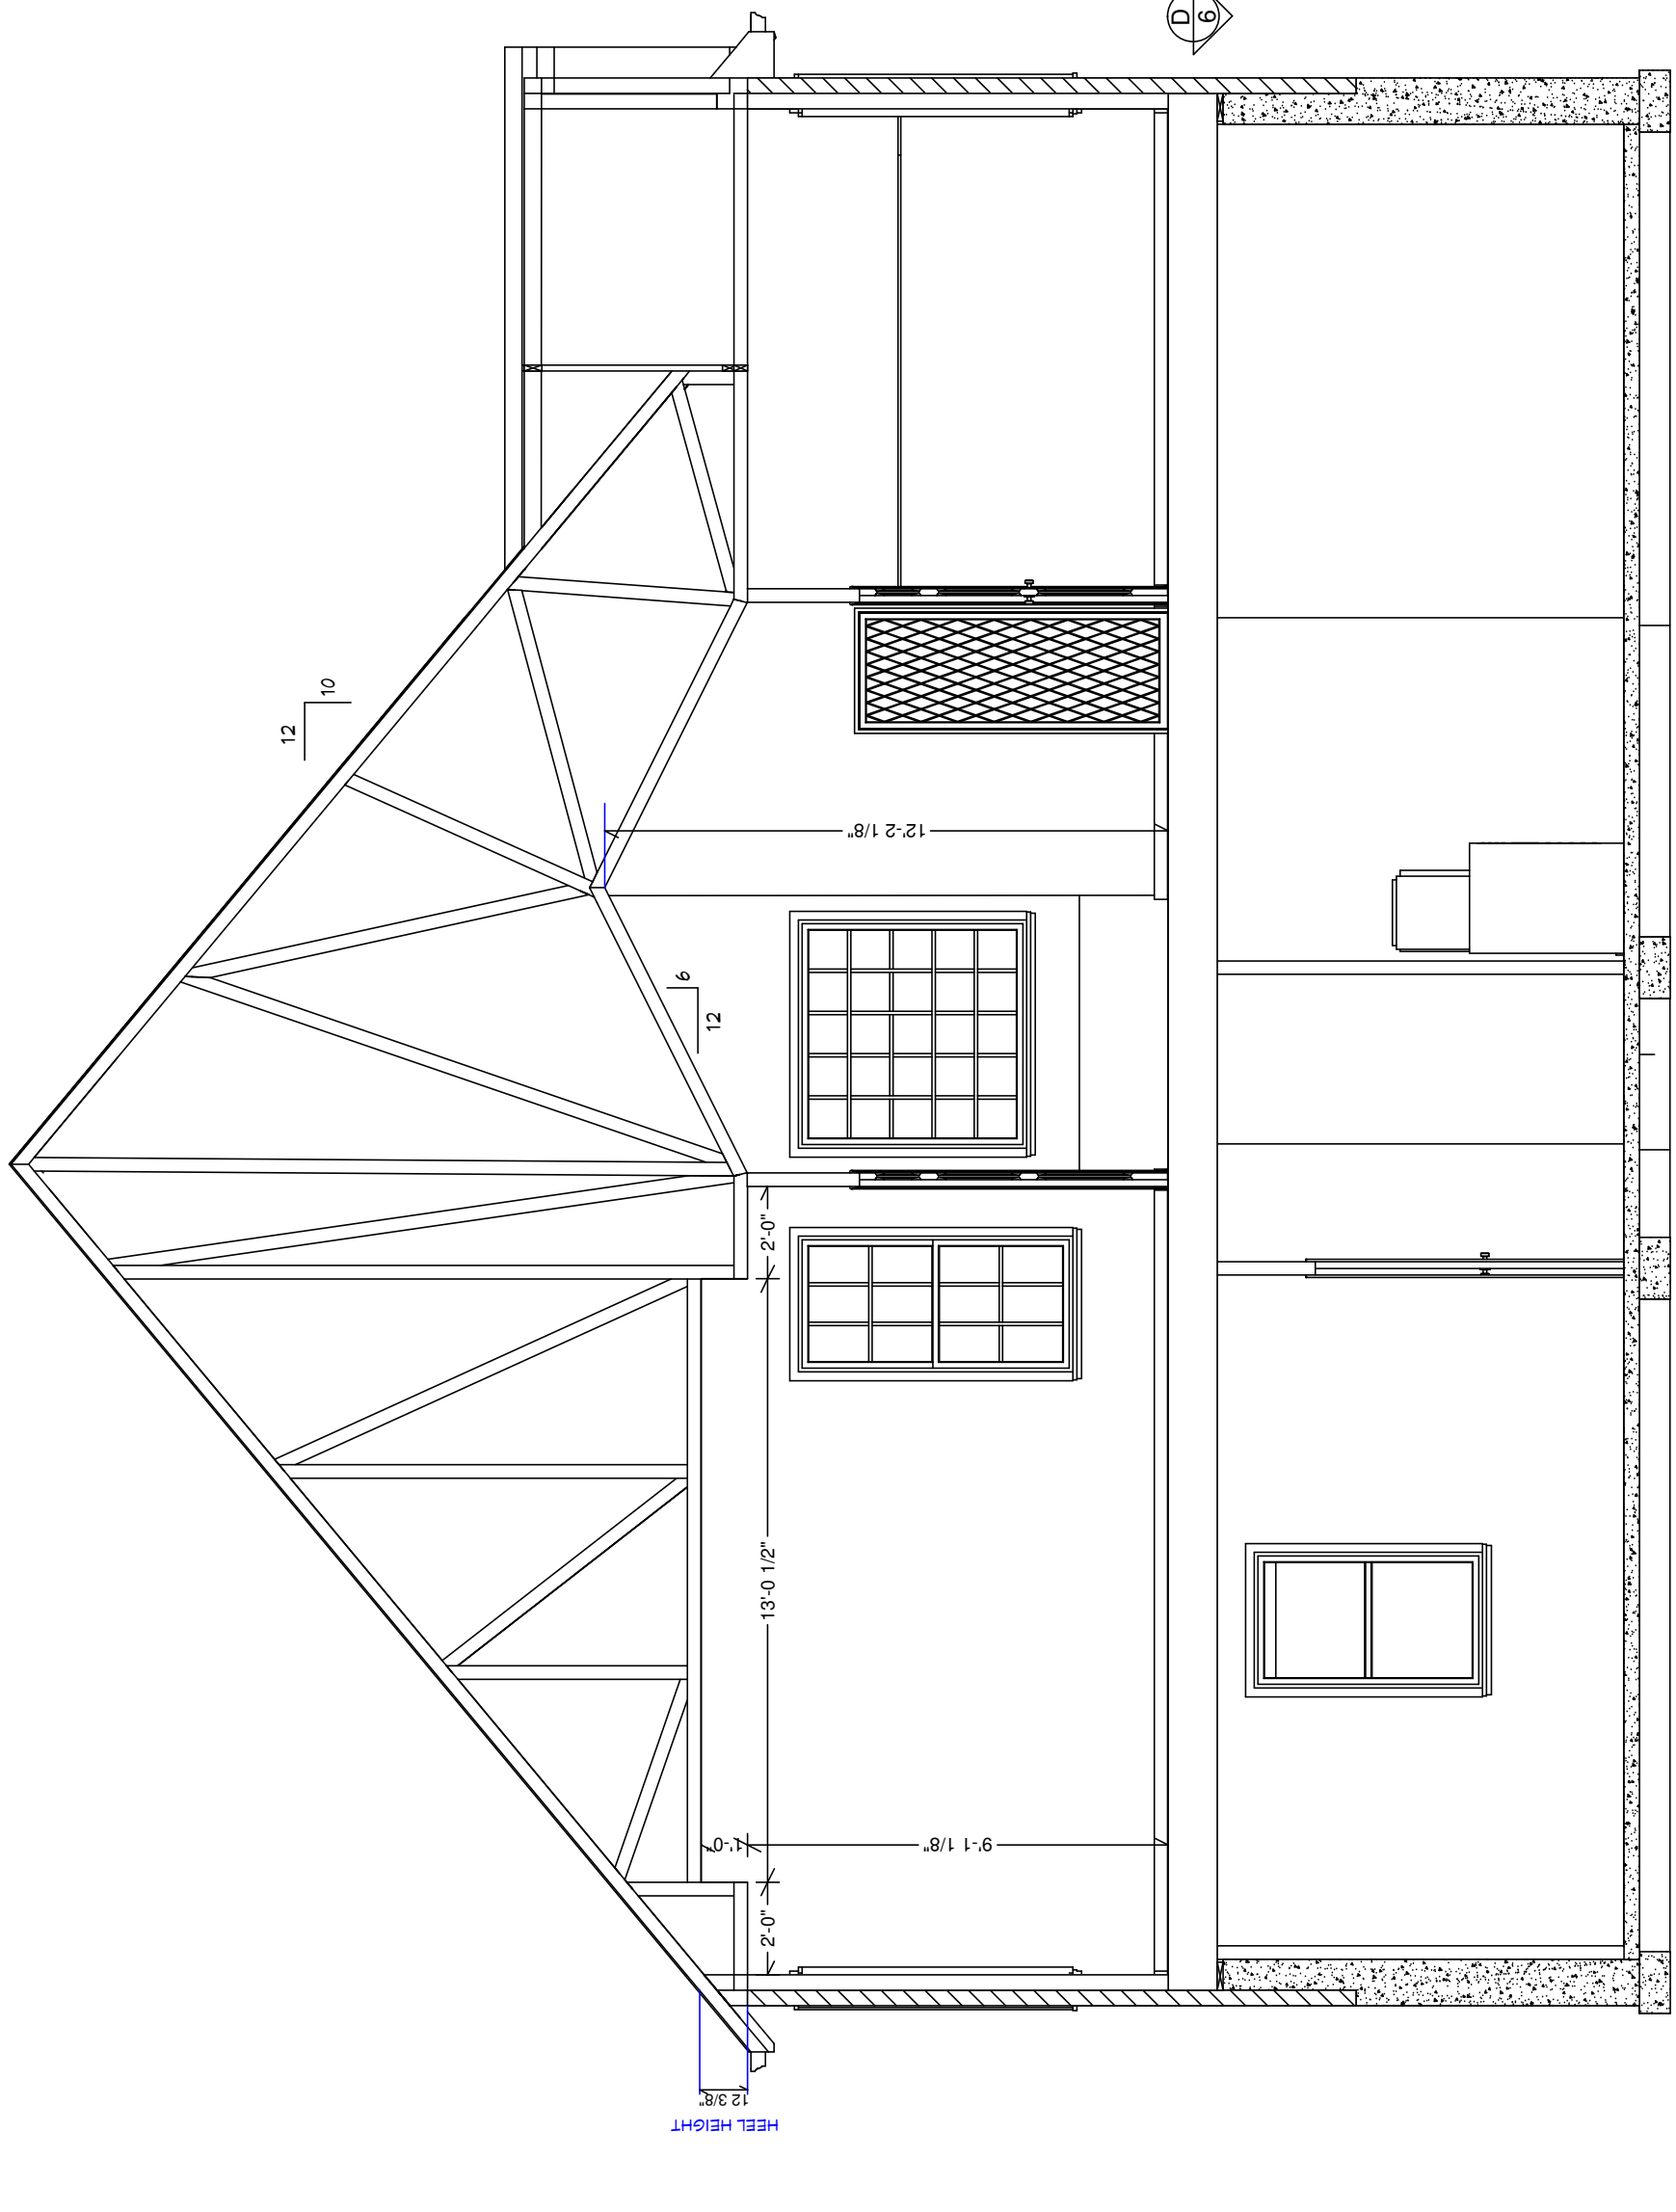

SCALE: 1/4" = 1'

C
4

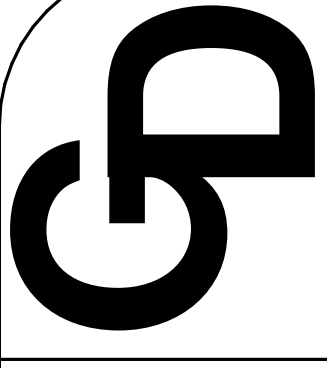


GRABER
DRAFTING
(812) 687-7653
www.graberdrafting.com

DRAWN BY:
FRED GRABER

1/12/15

REVISED
1/27/15

FRONT ELEVATION
SCALE: 1/4" = 1'

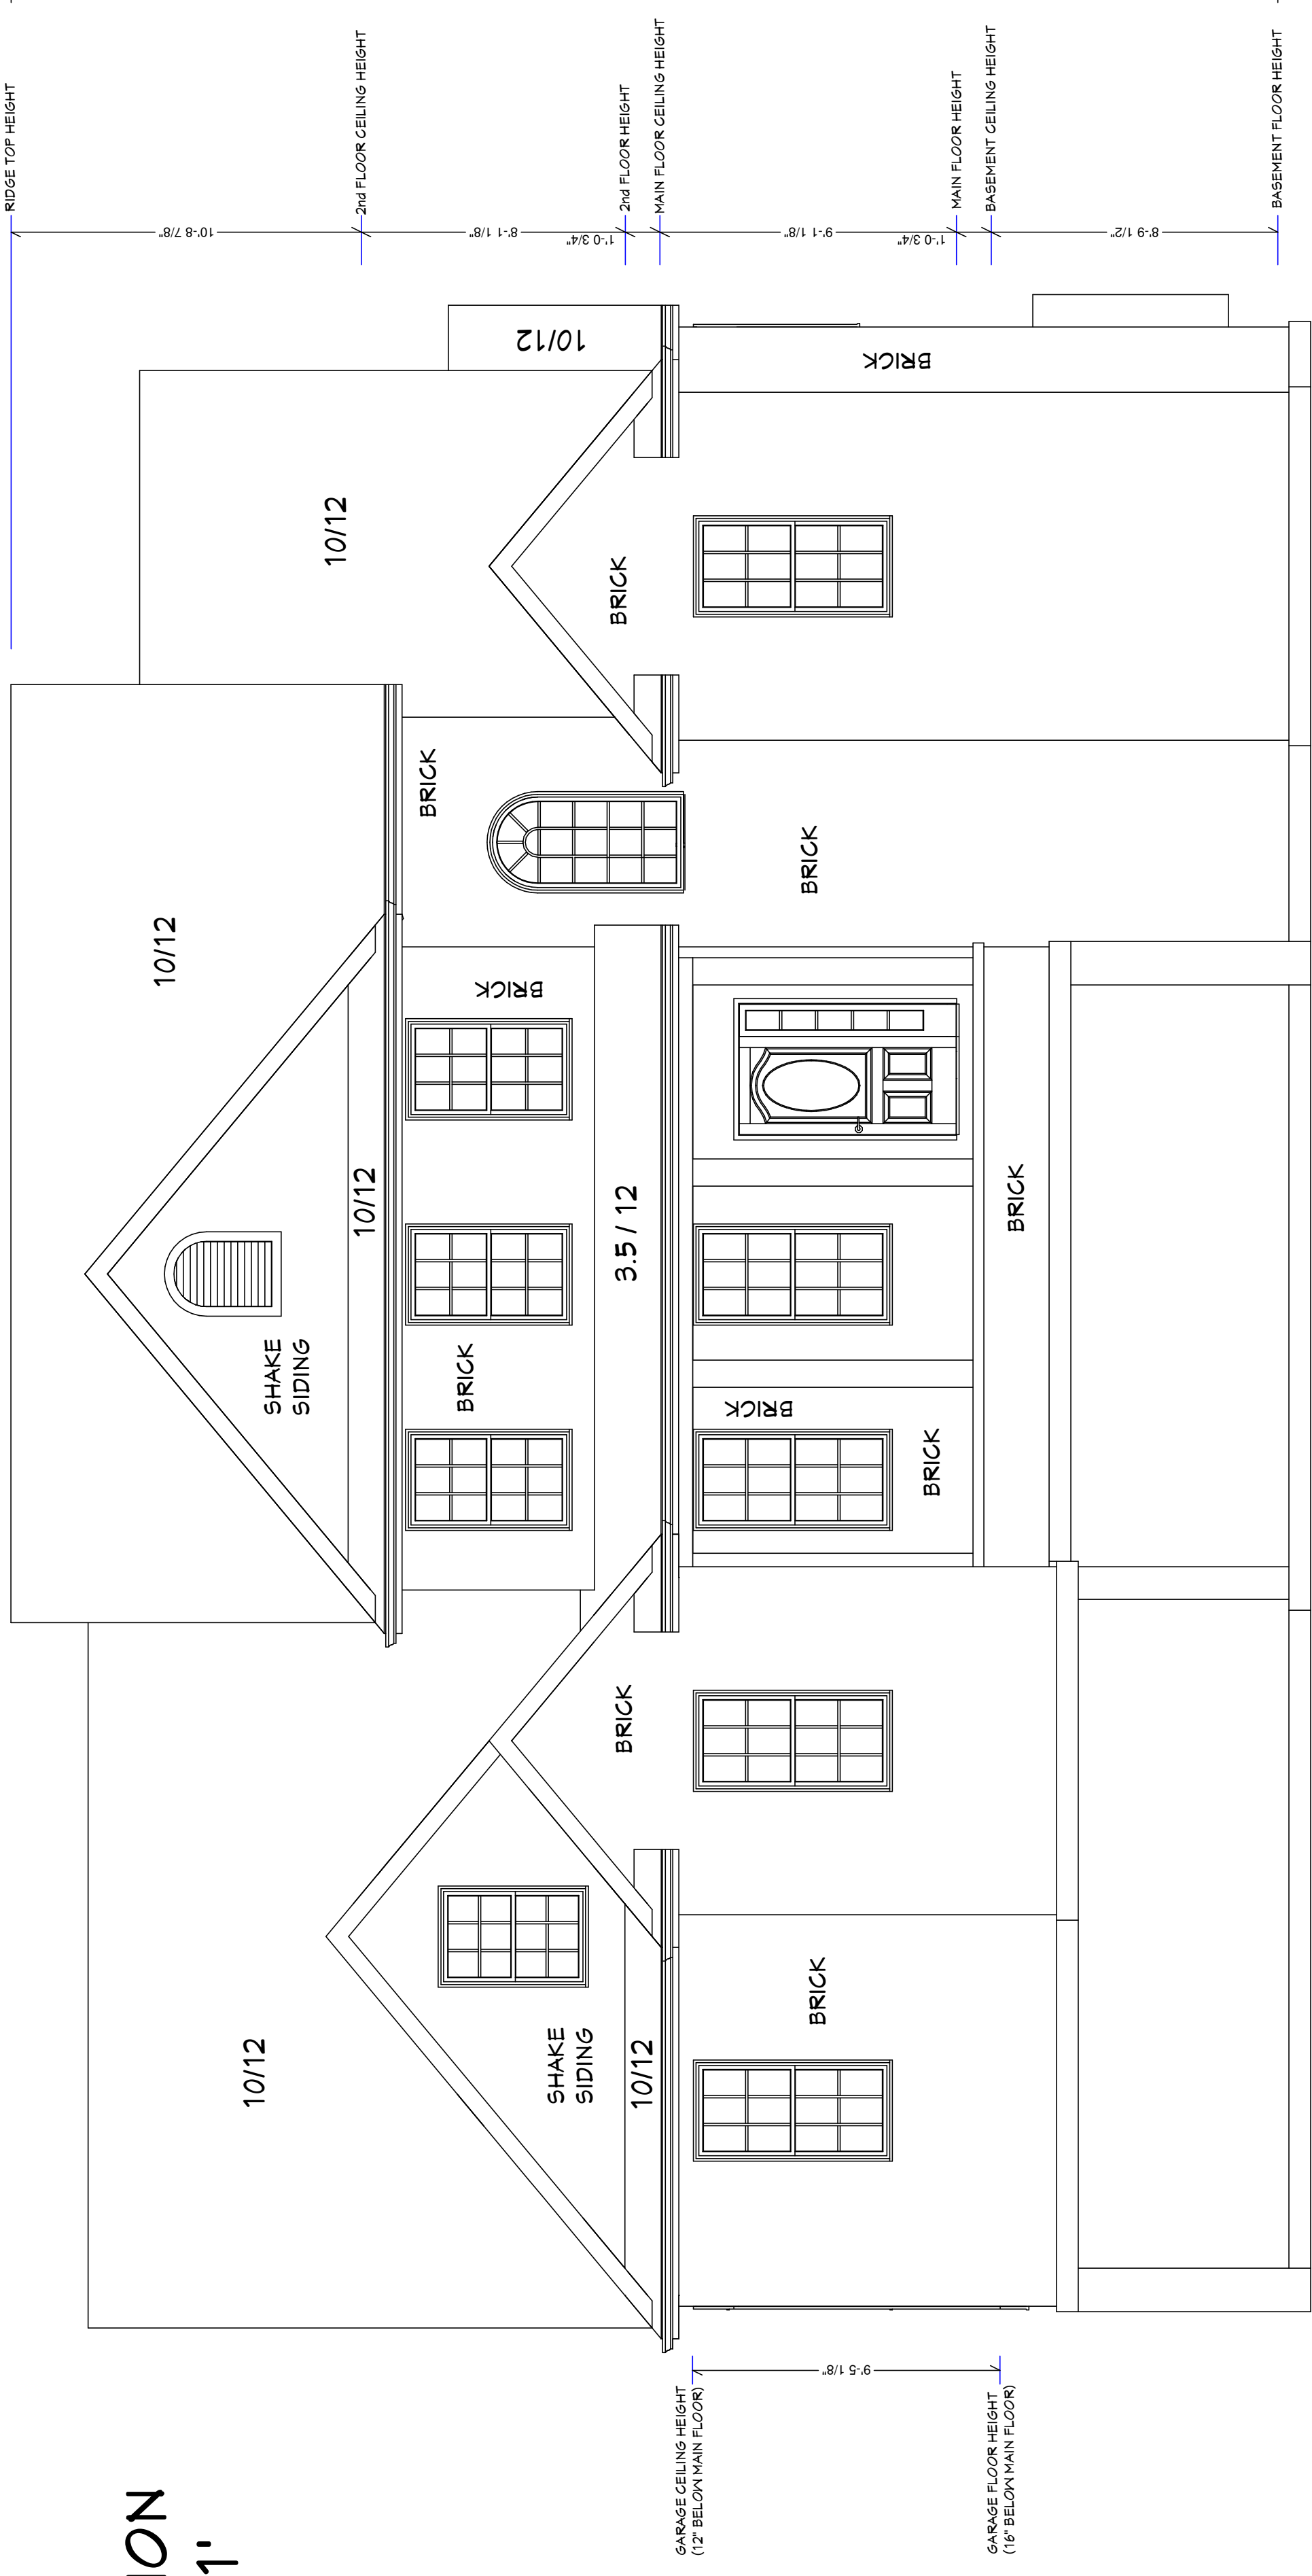

BACK ELEVATION
SCALE: 1/4" = 1'




GREAT CARE & EFFORT HAVE GONE INTO THE CREATION & THE DESIGN OF THESE PLANS. HOWEVER BECAUSE OF THE IMPOSSIBILITY OF PROVIDING DAY TO DAY CONTROL ON THE SITE, CONSULTATION, SUPERVISION AND CONTROL OVER THE ACTUAL CONSTRUCTION OF THE PROJECT IS THE RESPONSIBILITY OF THE OWNER. THE ARCHITECT ASSUMES NO LIABILITY FOR ANY DAMAGE, INCLUDING STRUCTURAL FAILURES, DUE TO ANY DEFICIENCIES, OMISSIONS, OR ERRORS IN THE DESIGN OF THESE PLANS. USERS OF THESE PLANS SHALL REVIEW THE PLANS AND CHECK ALL DIMENSIONS, QUANTITIES, SPACING, AND MATERIALS. THE ARCHITECT ASSUMES NO LIABILITY FOR ORDERING MATERIALS. THE ARCHITECT SHALL NOT BE HELD LIABLE FOR ERRORS.

NEW HOME PLANS FOR:
Sample Plan

PAGE

5 OF
6

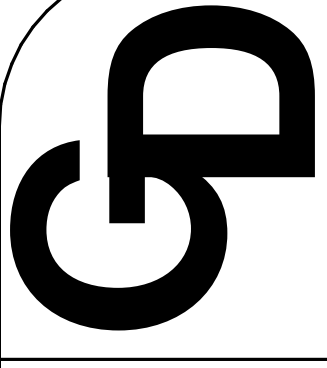


GRABER
DRAFTING
(812) 687-7653
www.graberdrafting.com

DRAWN BY:
FRED GRABER



1/12/15

REVISED
1/27/15


RIGHT ELEVATION
SCALE: 1/4" = 1'

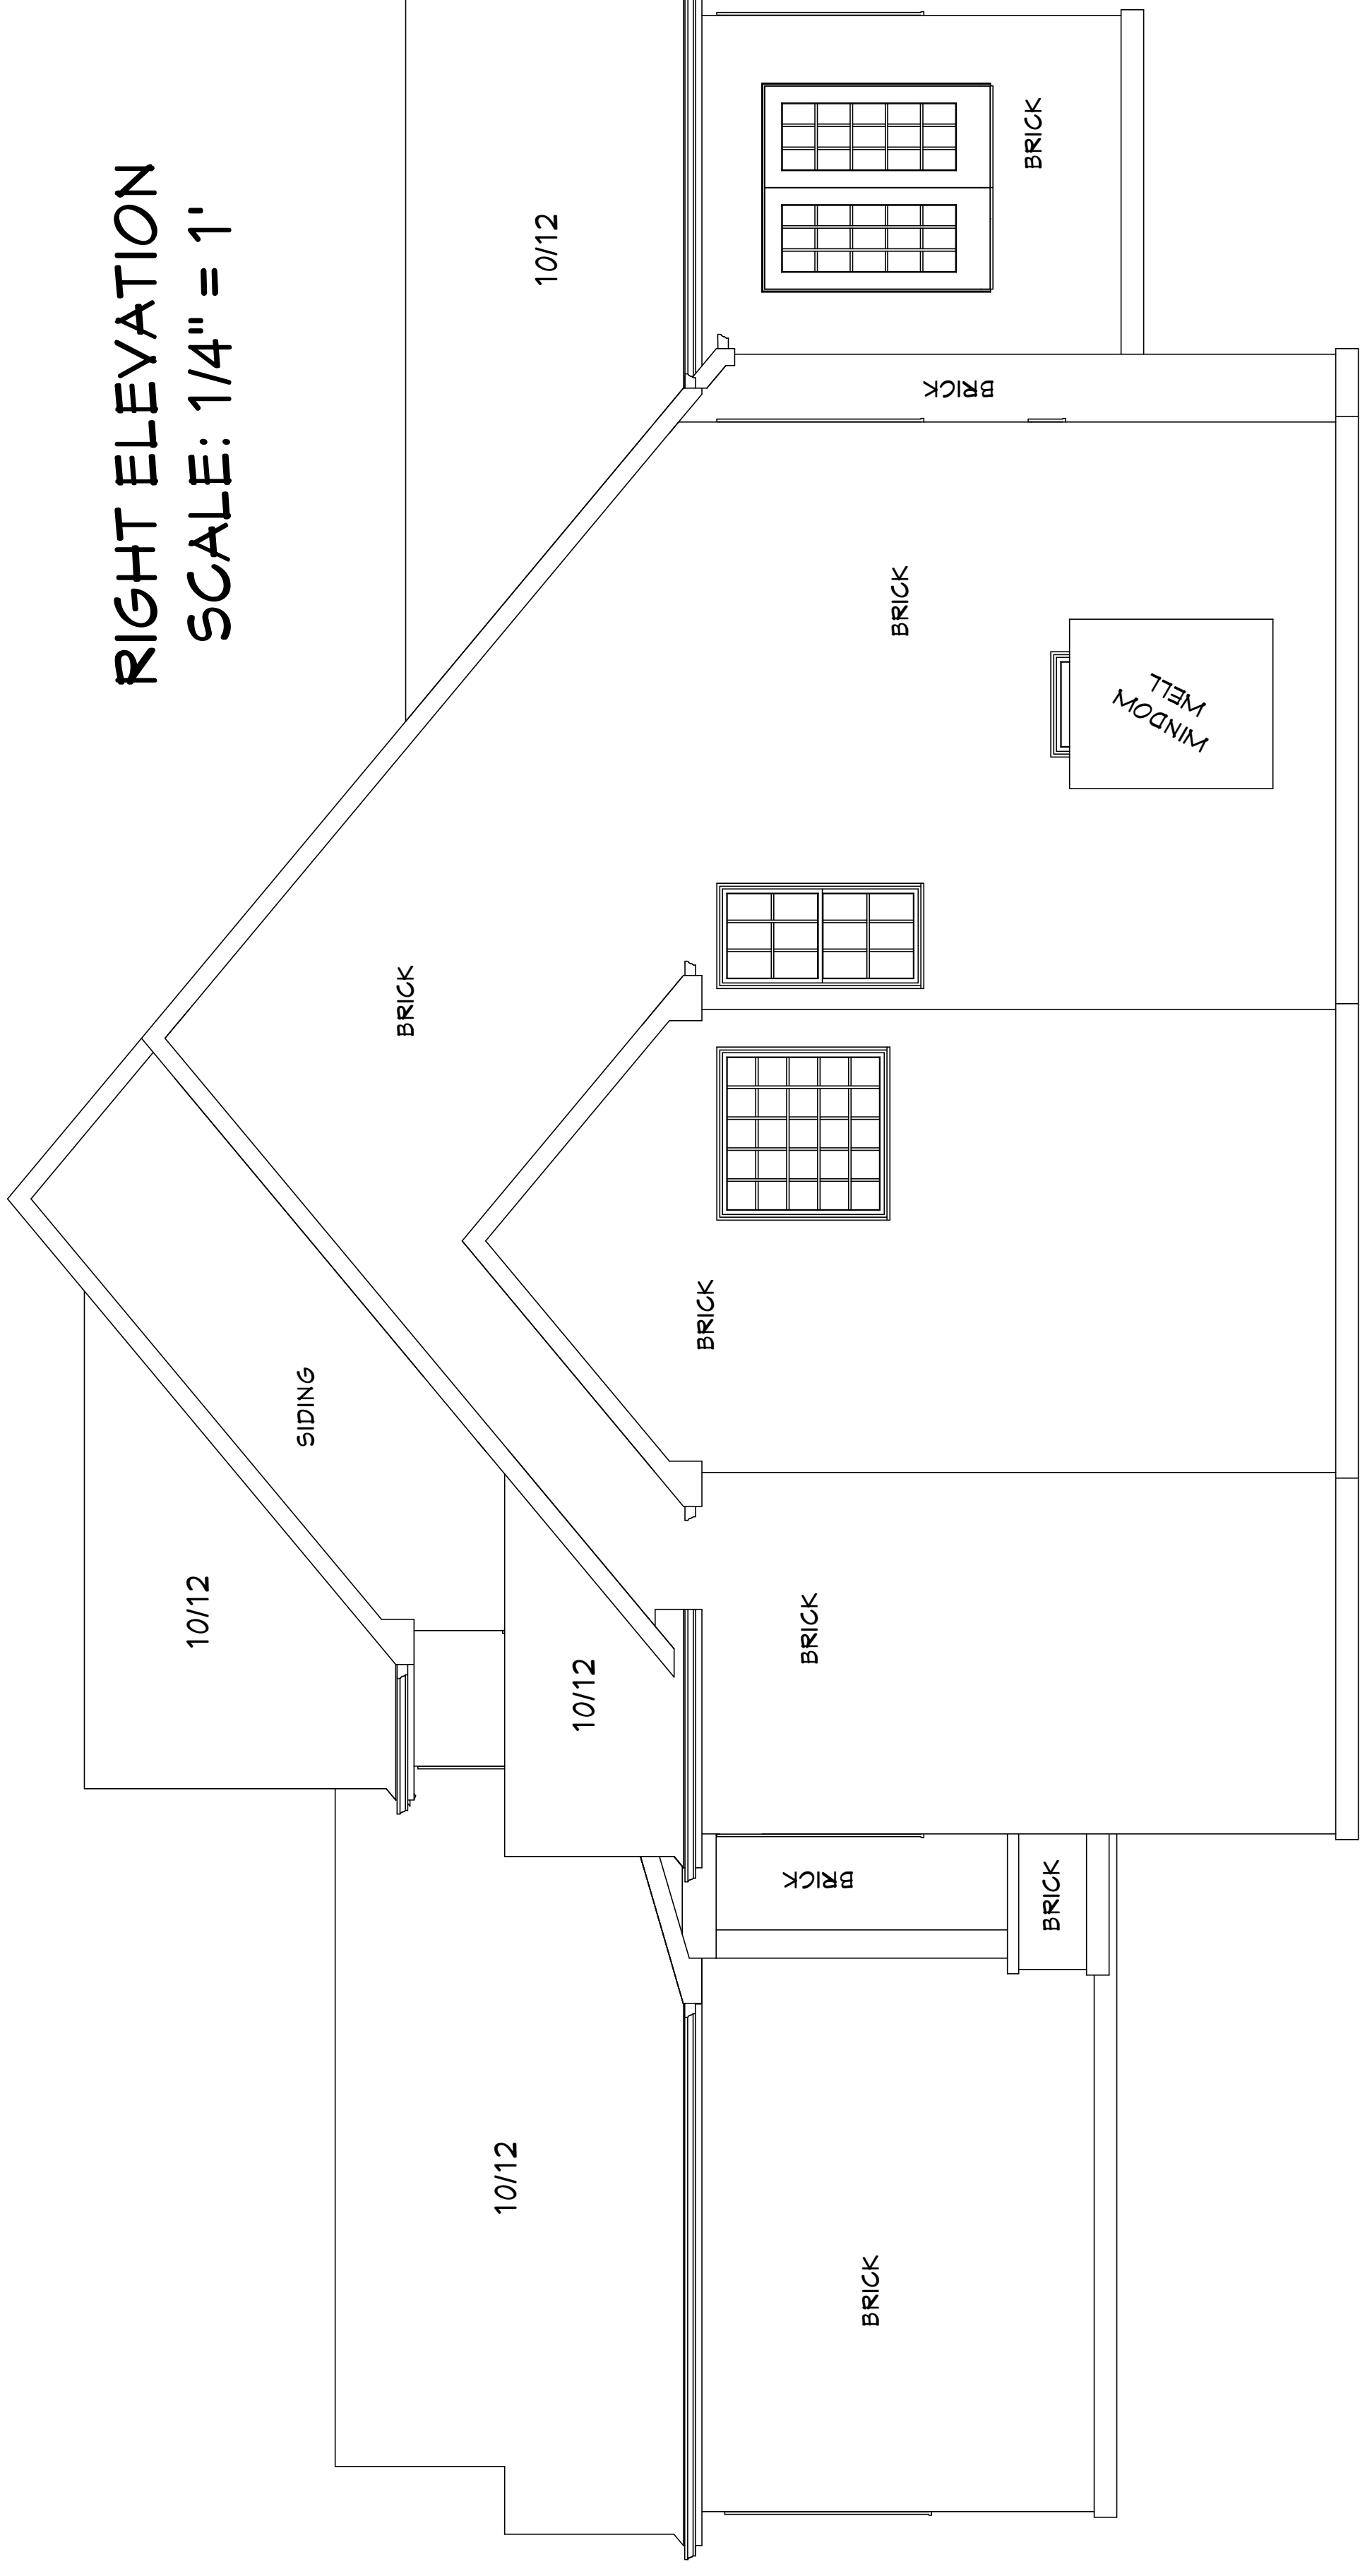

LEFT ELEVATION
SCALE: 1/4" = 1'

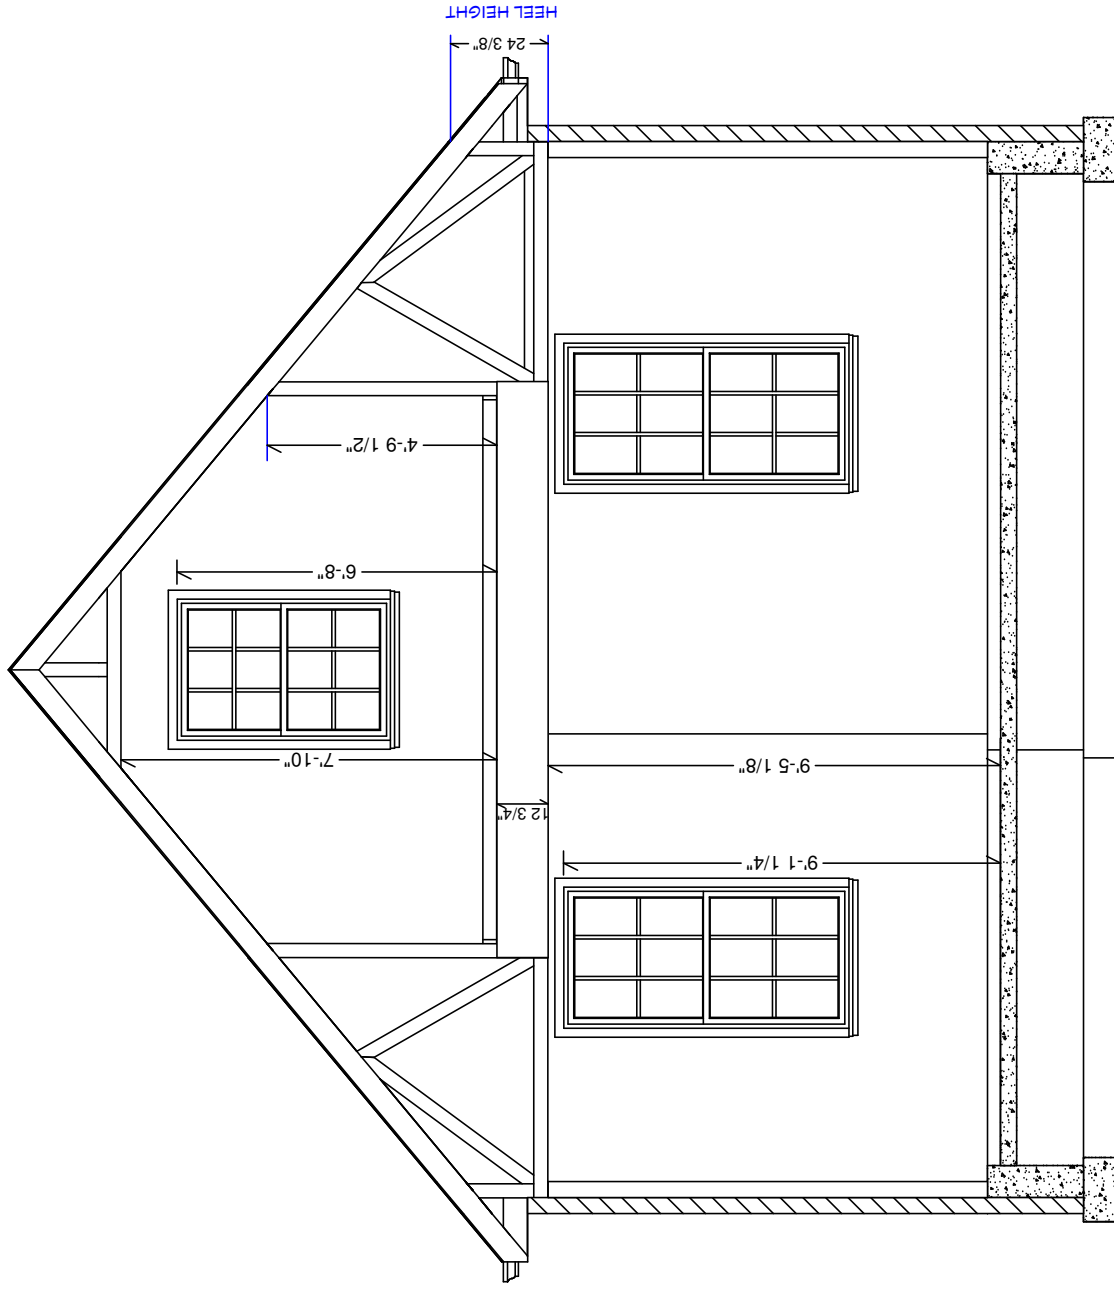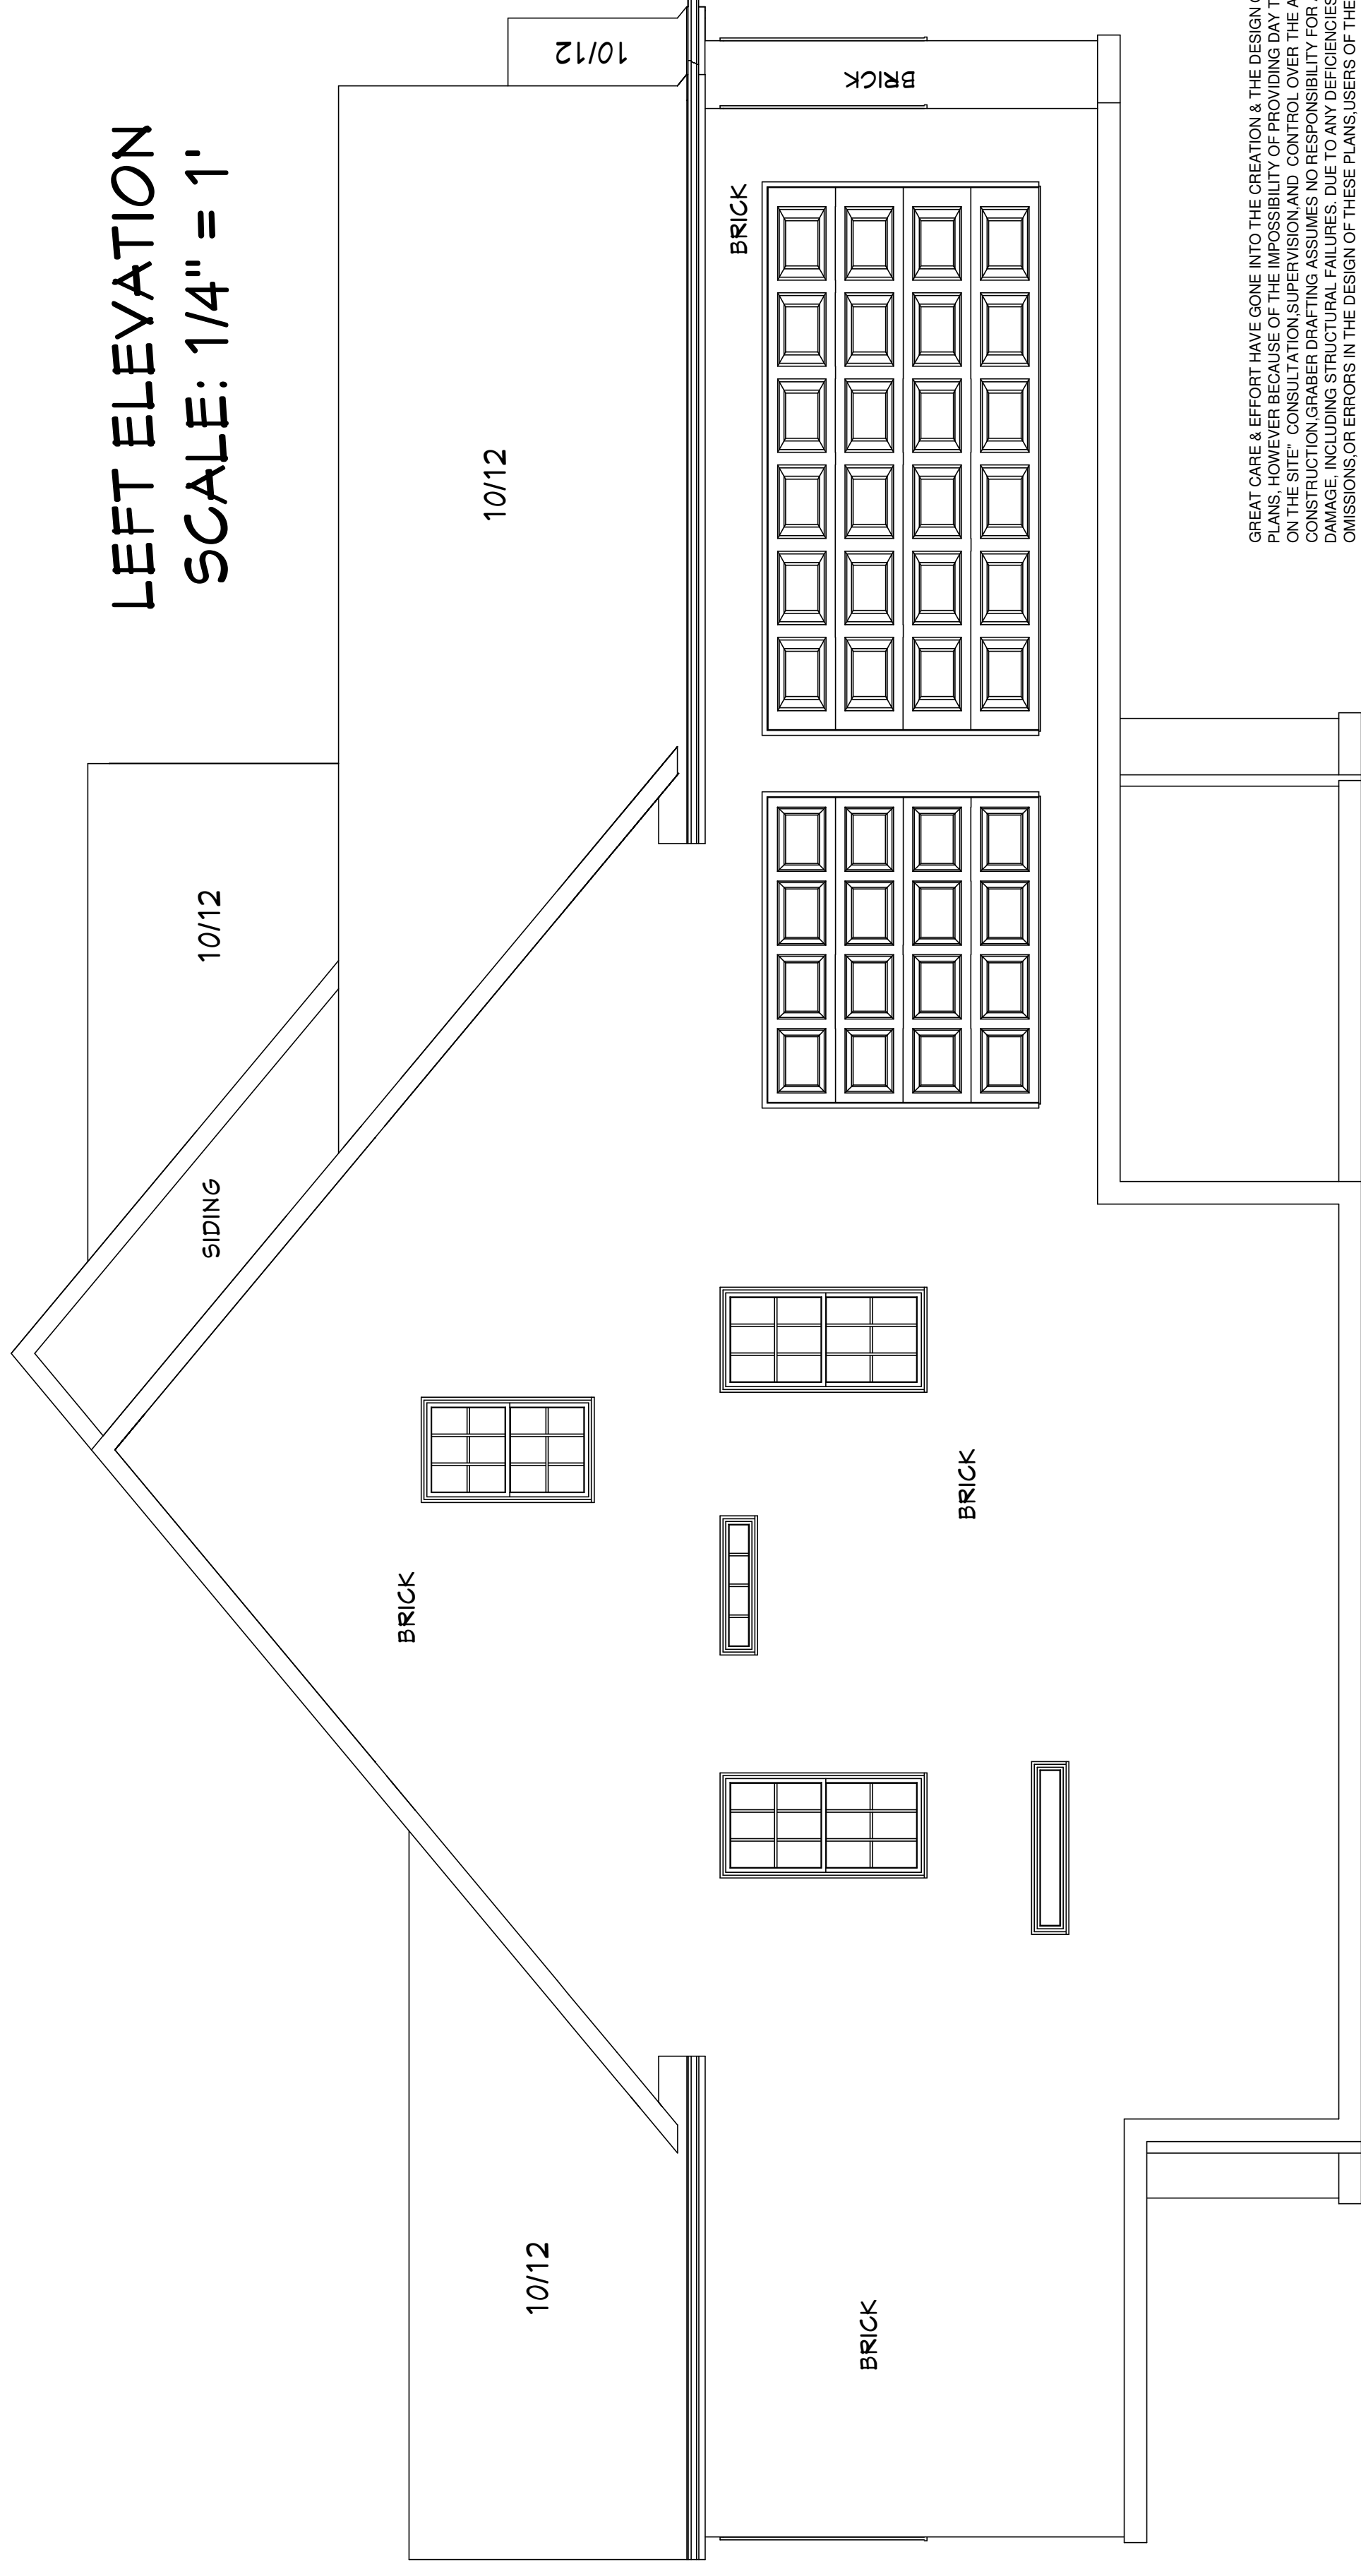

SCALE: 1/4" = 1'

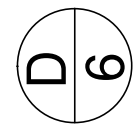

NEW HOME PLANS FOR:
Sample Plan

PAGE

6 OF 6

GREAT CARE & EFFORT HAVE GONE INTO THE CREATION & THE DESIGN OF THESE PLANS. HOWEVER, BECAUSE OF THE IMPOSSIBILITY OF PROVIDING DAY TO DAY CONTROL ON THE SITE, CONSULTATION, SUPERVISION AND CONTROL OVER THE ACTUAL CONSTRUCTION OF THE PROJECT IS THE RESPONSIBILITY OF THE USER. ANY DAMAGE, INCLUDING STRUCTURAL FAILURES, DUE TO ANY DEFICIENCIES, OMISSIONS OR ERRORS IN THE DESIGN OF THESE PLANS, USERS OF THESE PLANS SHALL REVIEW THE PLANS AND CHECK ALL DIMENSIONS, QUANTITIES, SPACING, AND MATERIALS. THE DESIGNER SHALL NOT BE HELD LIABLE FOR ERRORS.